



**INTERIOR WALL** SCALE: 3/8"=1'-0" **5**  
**INTERIOR WALL w/ 6" INSULATION** SCALE: 3/8"=1'-0" **5A**

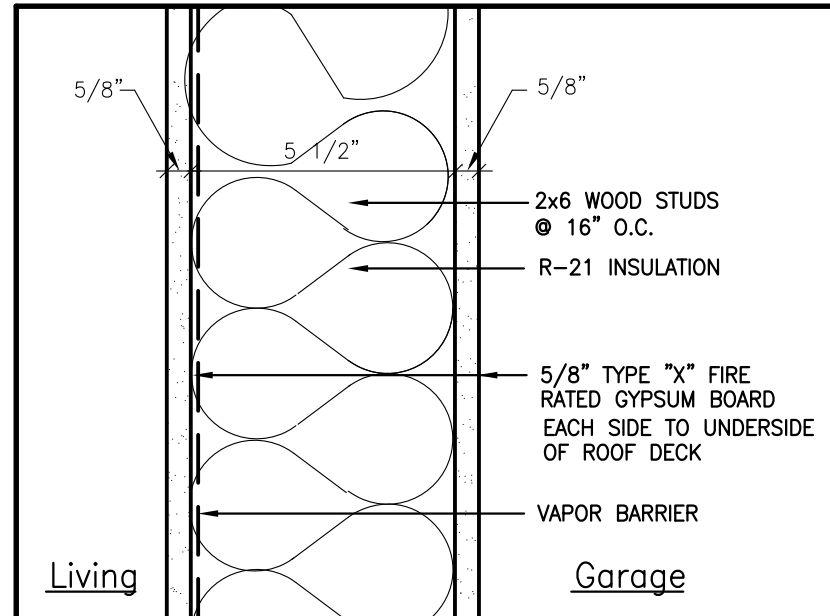


**1 HOUR RATED FIRE WALL** SCALE: 3/8"=1'-0" **4**



**NOT USED** **3**

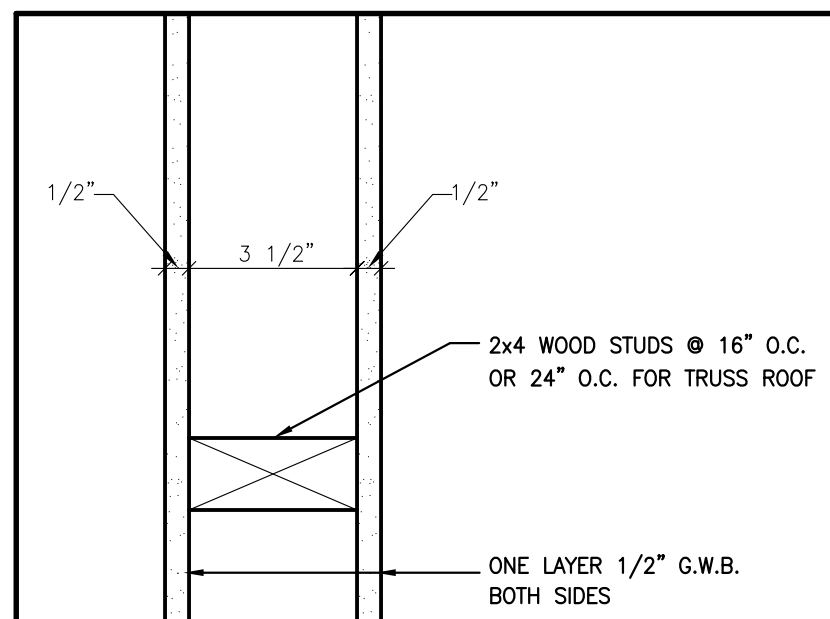

**INTERIOR WALL** SCALE: 3/8"=1'-0" **2**  
**W/4" INSULATION** SCALE: 3/8"=1'-0" **2A**

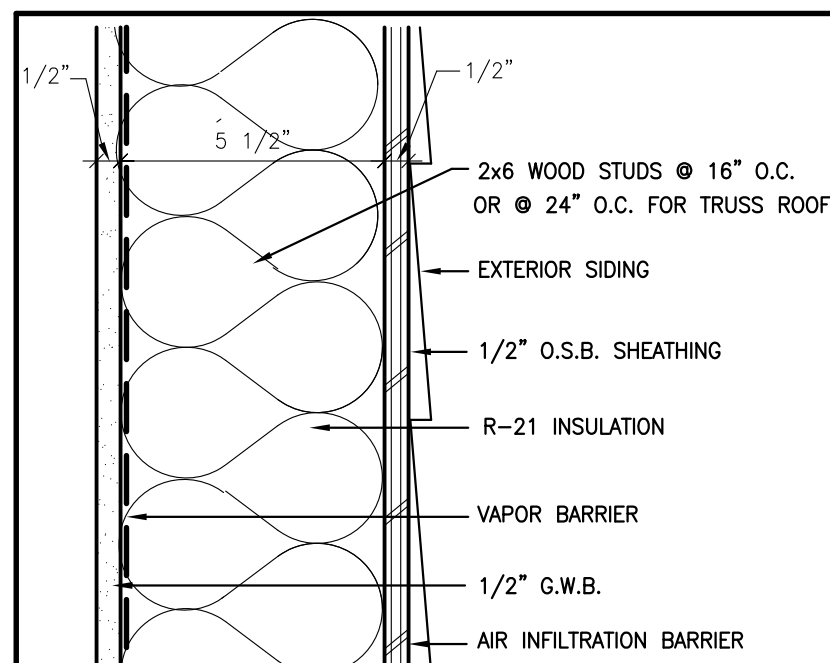


**TYPICAL EXTERIOR WALL** SCALE: 3/8"=1'-0" **1**

- NOTES:**
- GENERAL CONTRACTOR TO COORDINATE ALL UTILITIES.
  - AT THE CRAWL SPACE PROVIDE 1/4" LUAN AT ALL CERAMIC TILE & SHEET VINYL AREAS OVER FLOOR JOISTS AND SUBFLOOR.
  - DO NOT VENT BATHROOMS AND LAUNDRY EQUIPMENT THROUGH EAVES.

**LEGEND:**

"SW" INDICATES SHEAR WALL- PROVIDE 1/2" THICK AIA RATED EXT. SHEATHING W/ 10d NAILS @ 4" O.C. AT PANEL EDGES AND 6" O.C. INTERMEDIATE. PROVIDE 2x6 SOLID HORIZONTAL BLOCKING IN STUD WALLS AT ALL SHEATHING PANEL EDGES.

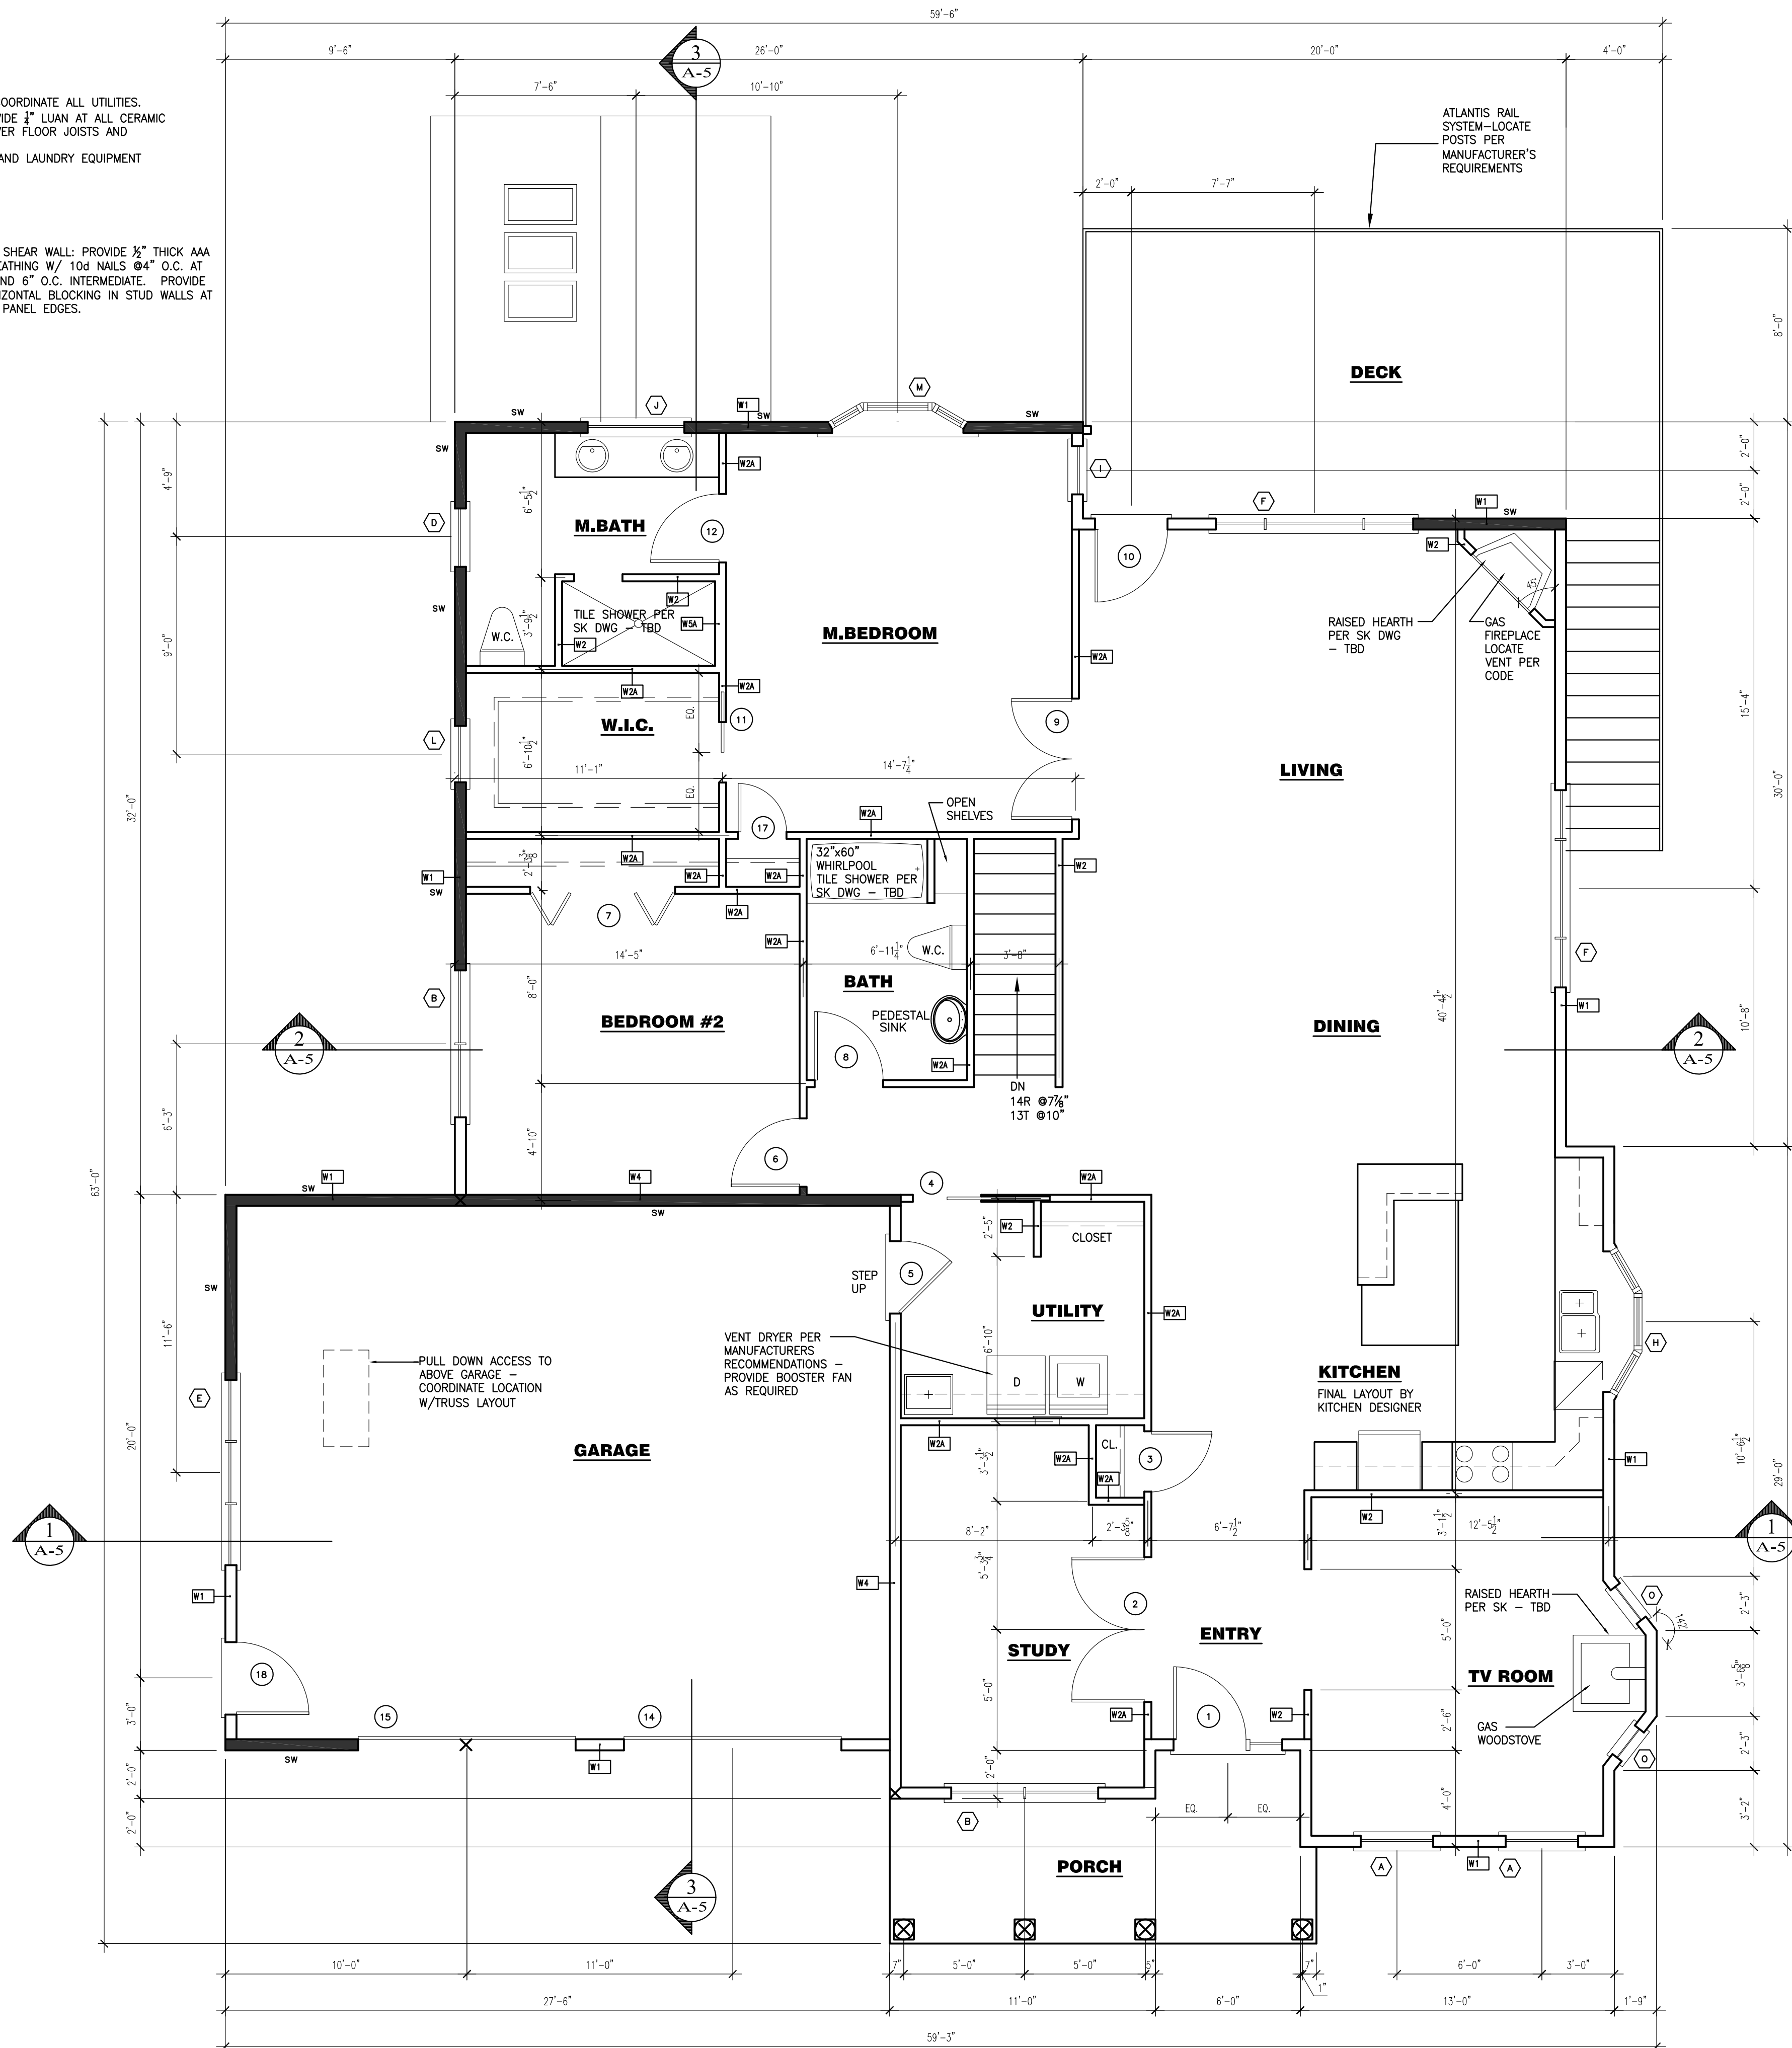

**1** **1ST FLOOR PLAN**  
**A1** SCALE: 1/4" = 1'-0"

**Gawron Turgeon ARCHITECTS**  
 29 Black Point Road  
 Scarborough, Maine 04074  
 www.gawronturgeon.com  
 207-883-4307 ext. 307-883-0361 fax

**HIGHLAND GREEN**  
 100 Main Street  
 P.O. Box 520  
 TORSAN, MAINE 04086 • 207-725-1519

REVISIONS	
#	DATE DESCRIPTION
1	01.09.14 DOWNER PLAN REVIEW
2	03.18.14 REVIEW SET
3	03.30.14 STRUCTURAL REVIEW
4	04.09.14 TRUSS REVIEW
5	05.13.14 CONSTRUCTION DOCUMENTS

DATE:	05.13.14
PROJECT #:	070703.149
DRAWN BY:	AEP
CHECKED BY:	RLD
DRAWING SCALE:	AS NOTED

**SHEET TITLE**  
 1ST FLOOR PLAN /  
 WALL TYPES /

**AI**  
 COMBS - LOT 161

© COPYRIGHT 1985-2013  
 REPRODUCTION OR REUSE OF THIS  
 DOCUMENT WITHOUT WRITTEN  
 PERMISSION OF GAWRON TURGEON  
 ARCHITECTS IS PROHIBITED.