



INTERIOR WALL SCALE: 3/8"=1'-0" 5


INTERIOR WALL w/ 6" INSULATION SCALE: 3/8"=1'-0" 5A

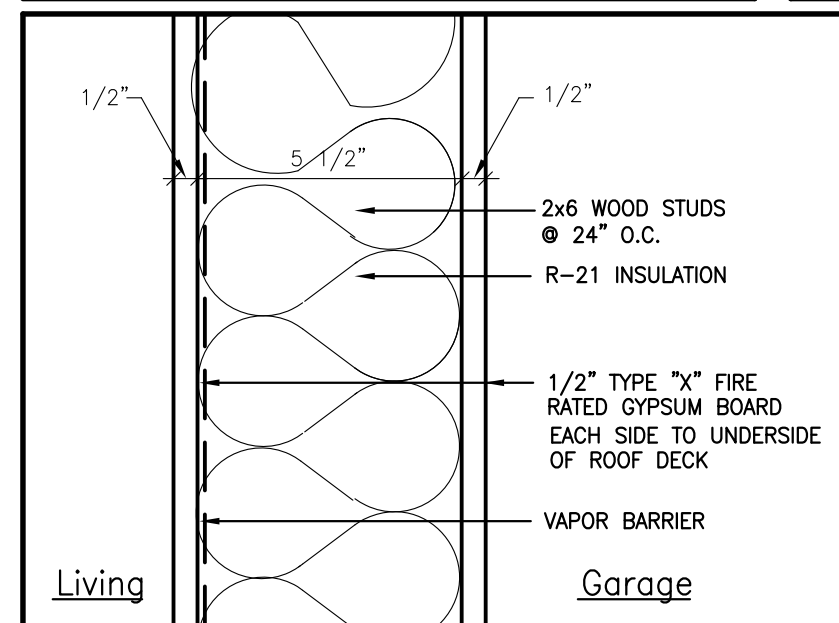

1 HOUR RATED FIRE WALL SCALE: 3/8"=1'-0" 4

 


NOT USED 3

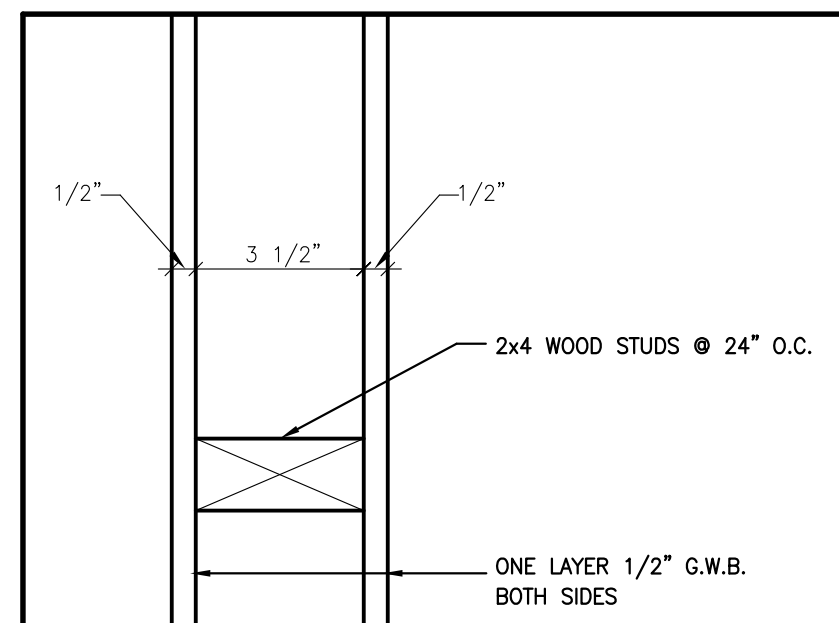


INTERIOR WALL SCALE: 3/8"=1'-0" 2

W/4" INSULATION SCALE: 3/8"=1'-0" 2A

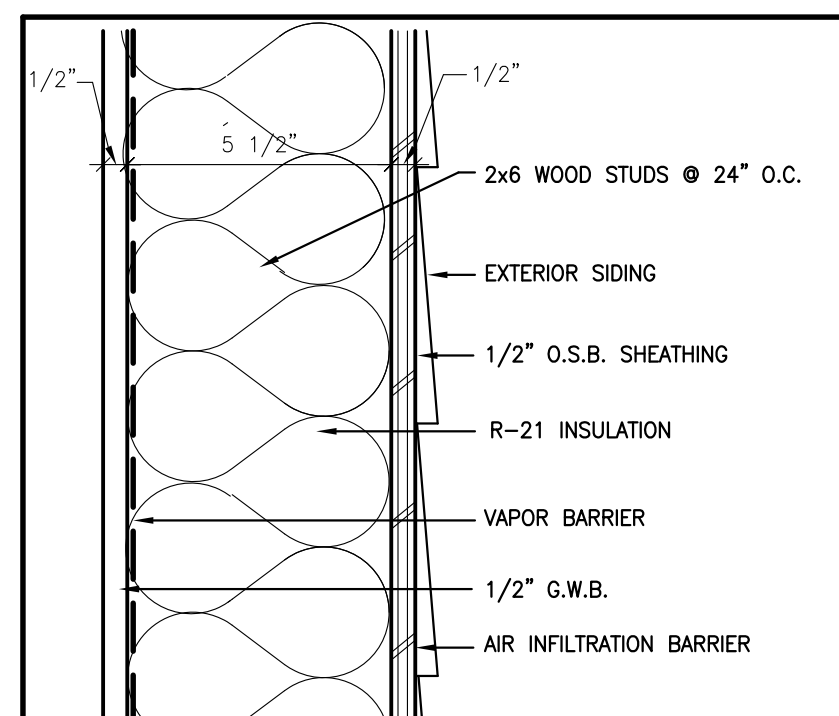

TYPICAL EXTERIOR WALL SCALE: 3/8"=1'-0" 1

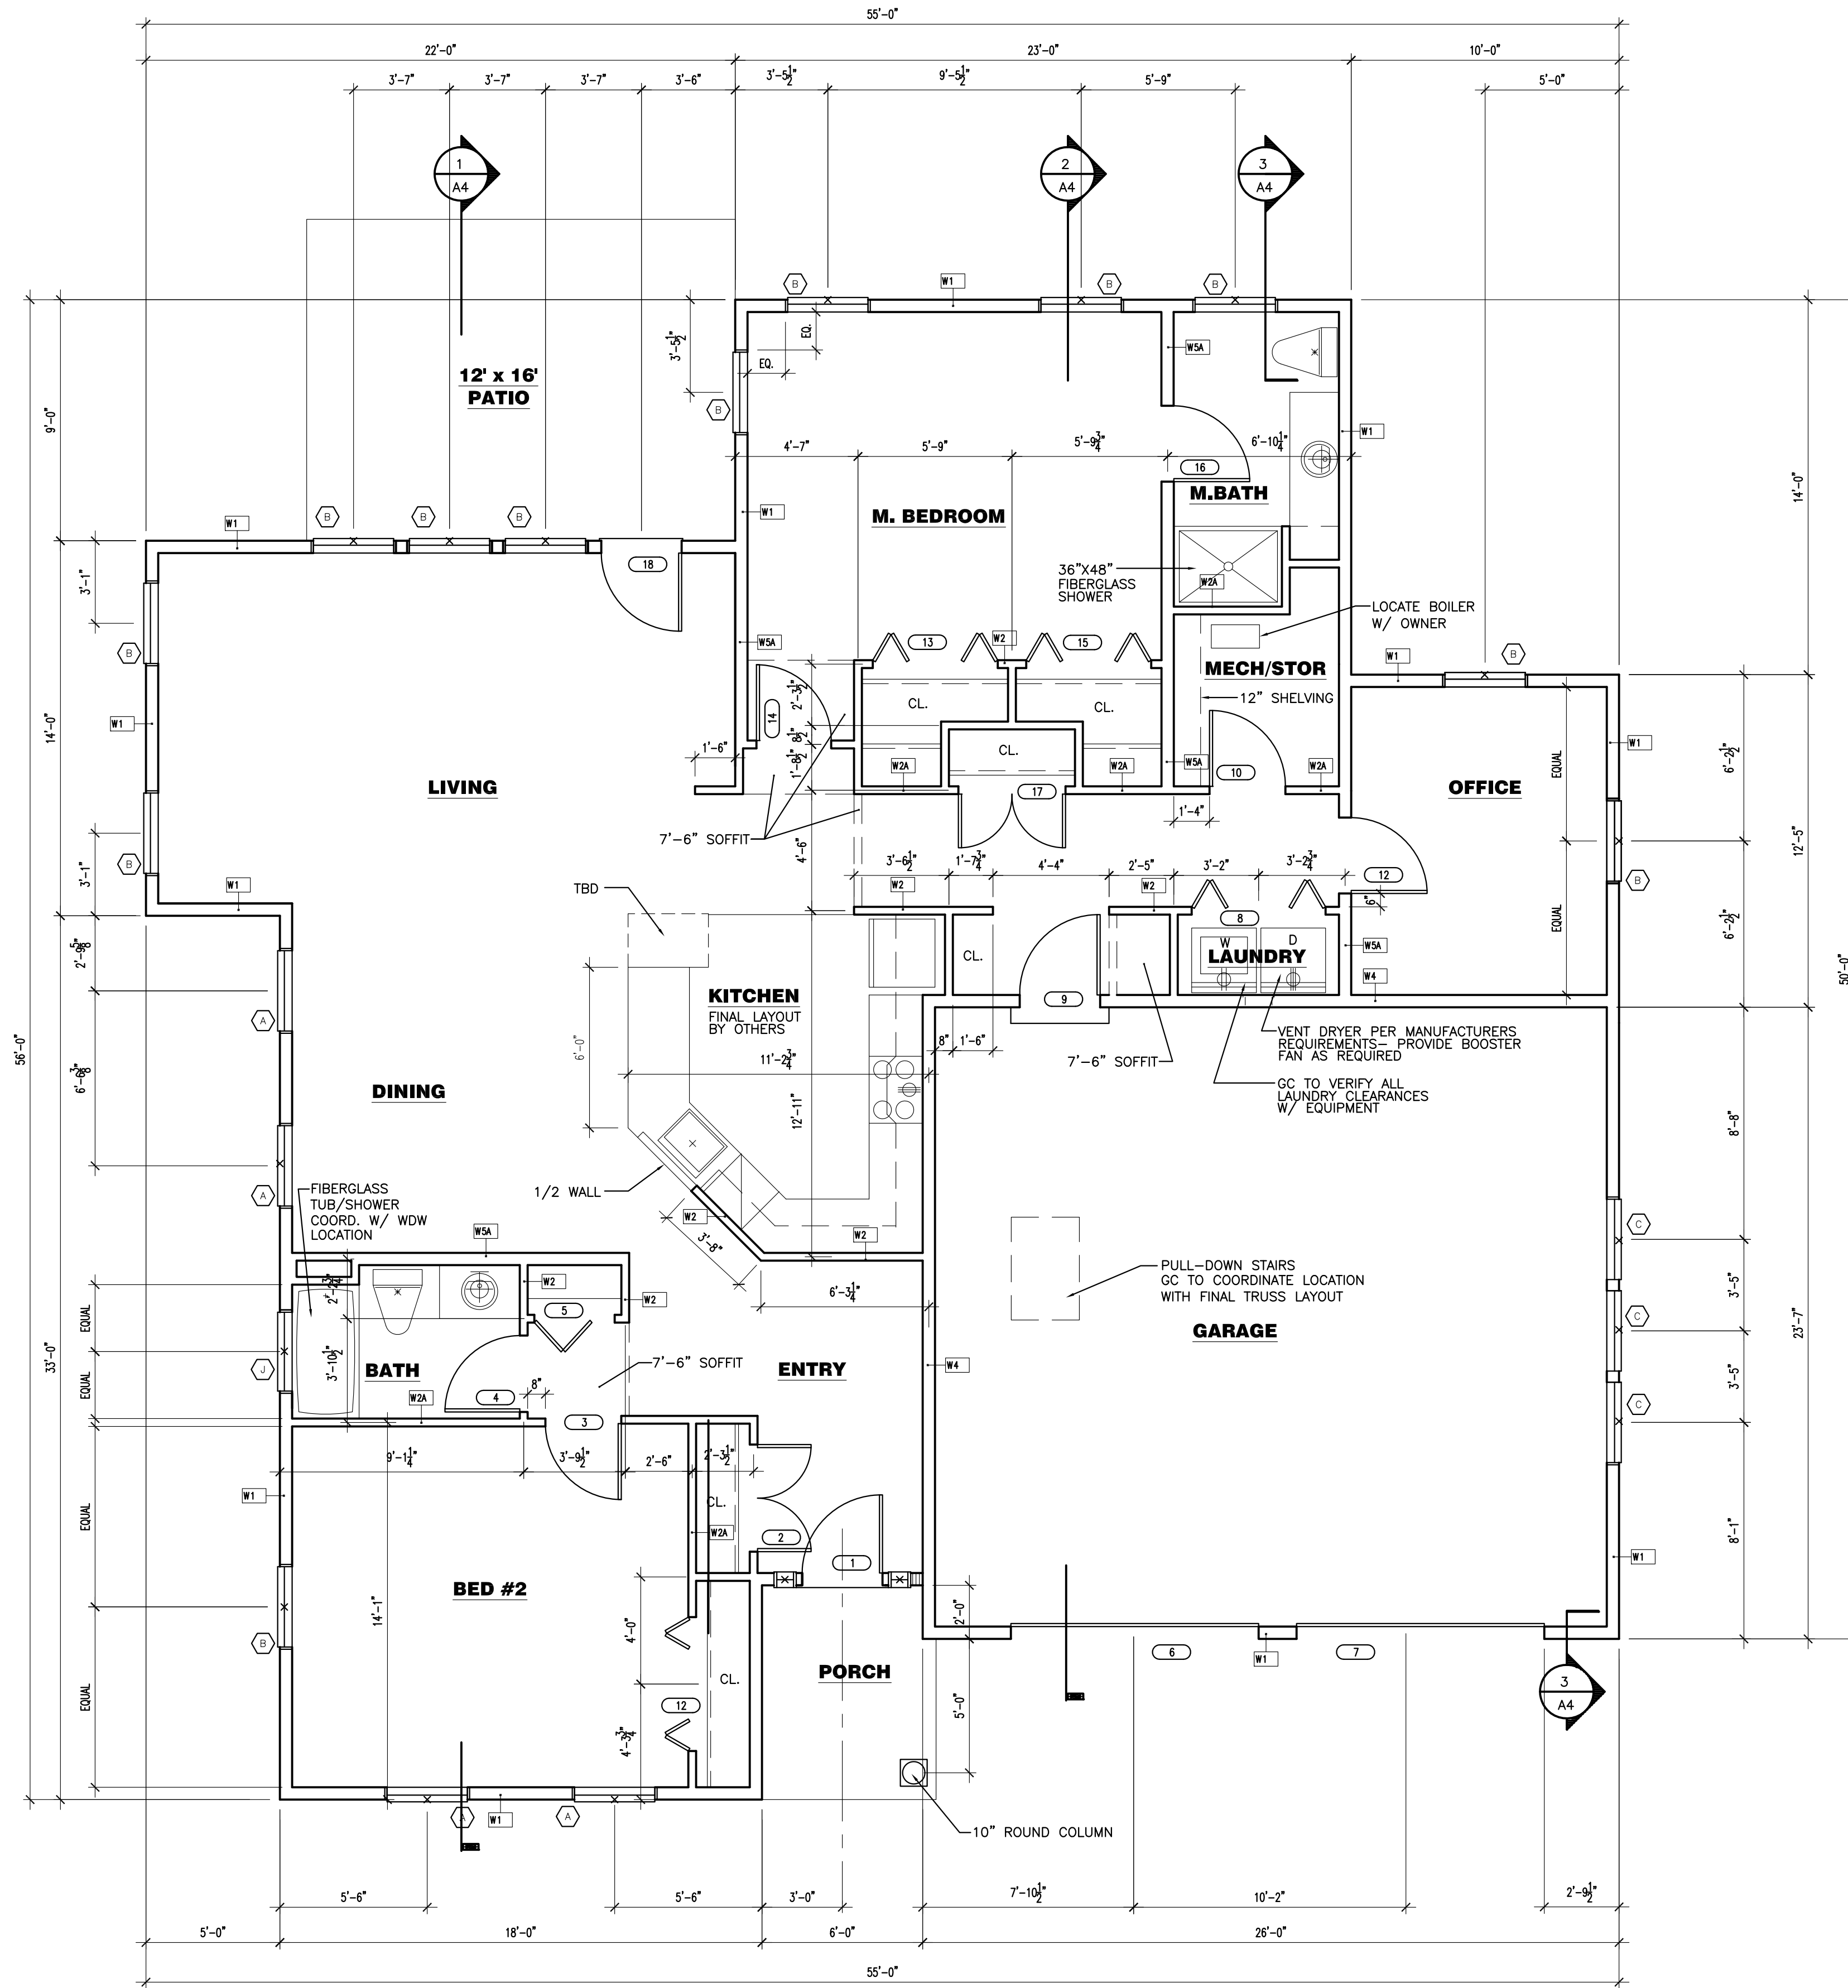

FIRST FLOOR PLAN (UNIT C)

1,850 S.F.

SCALE: 1/4"=1'-0"

- NOTES:
1. GENERAL CONTRACTOR TO COORDINATE ALL UTILITIES.
  2. AT THE CRAWL SPACE PROVIDE 1" LUAN AT ALL CERAMIC TILE & SHEET VINYL AREAS OVER FLOOR JOISTS AND SUBFLOOR.
  3. DO NOT VENT BATHROOMS AND LAUNDRY EQUIPMENT THROUGH EAVES.



29 Black Point Road  
Scarborough, Maine 04074  
www.gawronturgeon.com  
207-883-6307 ext. 207-883-0361 fax



P.O. Box 550  
TOSHAW, MAINE 04086 • 207-252-1519

REVISIONS		
#	DATE	DESCRIPTION
1	09.20.13	FLOOR PLAN FOR REVIEW
2	10.07.13	REVIEW SET
3	10.18.13	CONSTRUCTION DOCUMENTS
4	10.28.13	CONSTRUCTION DOCUMENTS REV.

DATE:	10.28.13
PROJECT #:	070703.143
DRAWN BY:	AEP
CHECKED BY:	RLD
DRAWING SCALE:	AS NOTED

SHEET TITLE  
FLOOR PLAN  
WALL TYPES

A1  
LOT 84 FEELY

© COPYRIGHT 1985-2013  
REPRODUCTION OR REUSE OF THIS  
DOCUMENT WITHOUT WRITTEN  
PERMISSION OF GAWRON TURGEON  
ARCHITECTS IS PROHIBITED.