


NOTES:
 1. GENERAL CONTRACTOR TO COORDINATE ALL UTILITIES.
 2. AT THE CRAWL SPACE PROVIDE 1/4" LUAN AT ALL CERAMIC TILE & SHEET VINYL AREAS OVER FLOOR JOISTS AND SUBFLOOR.
 3. DO NOT VENT BATHROOMS AND LAUNDRY EQUIPMENT THROUGH EAVES.

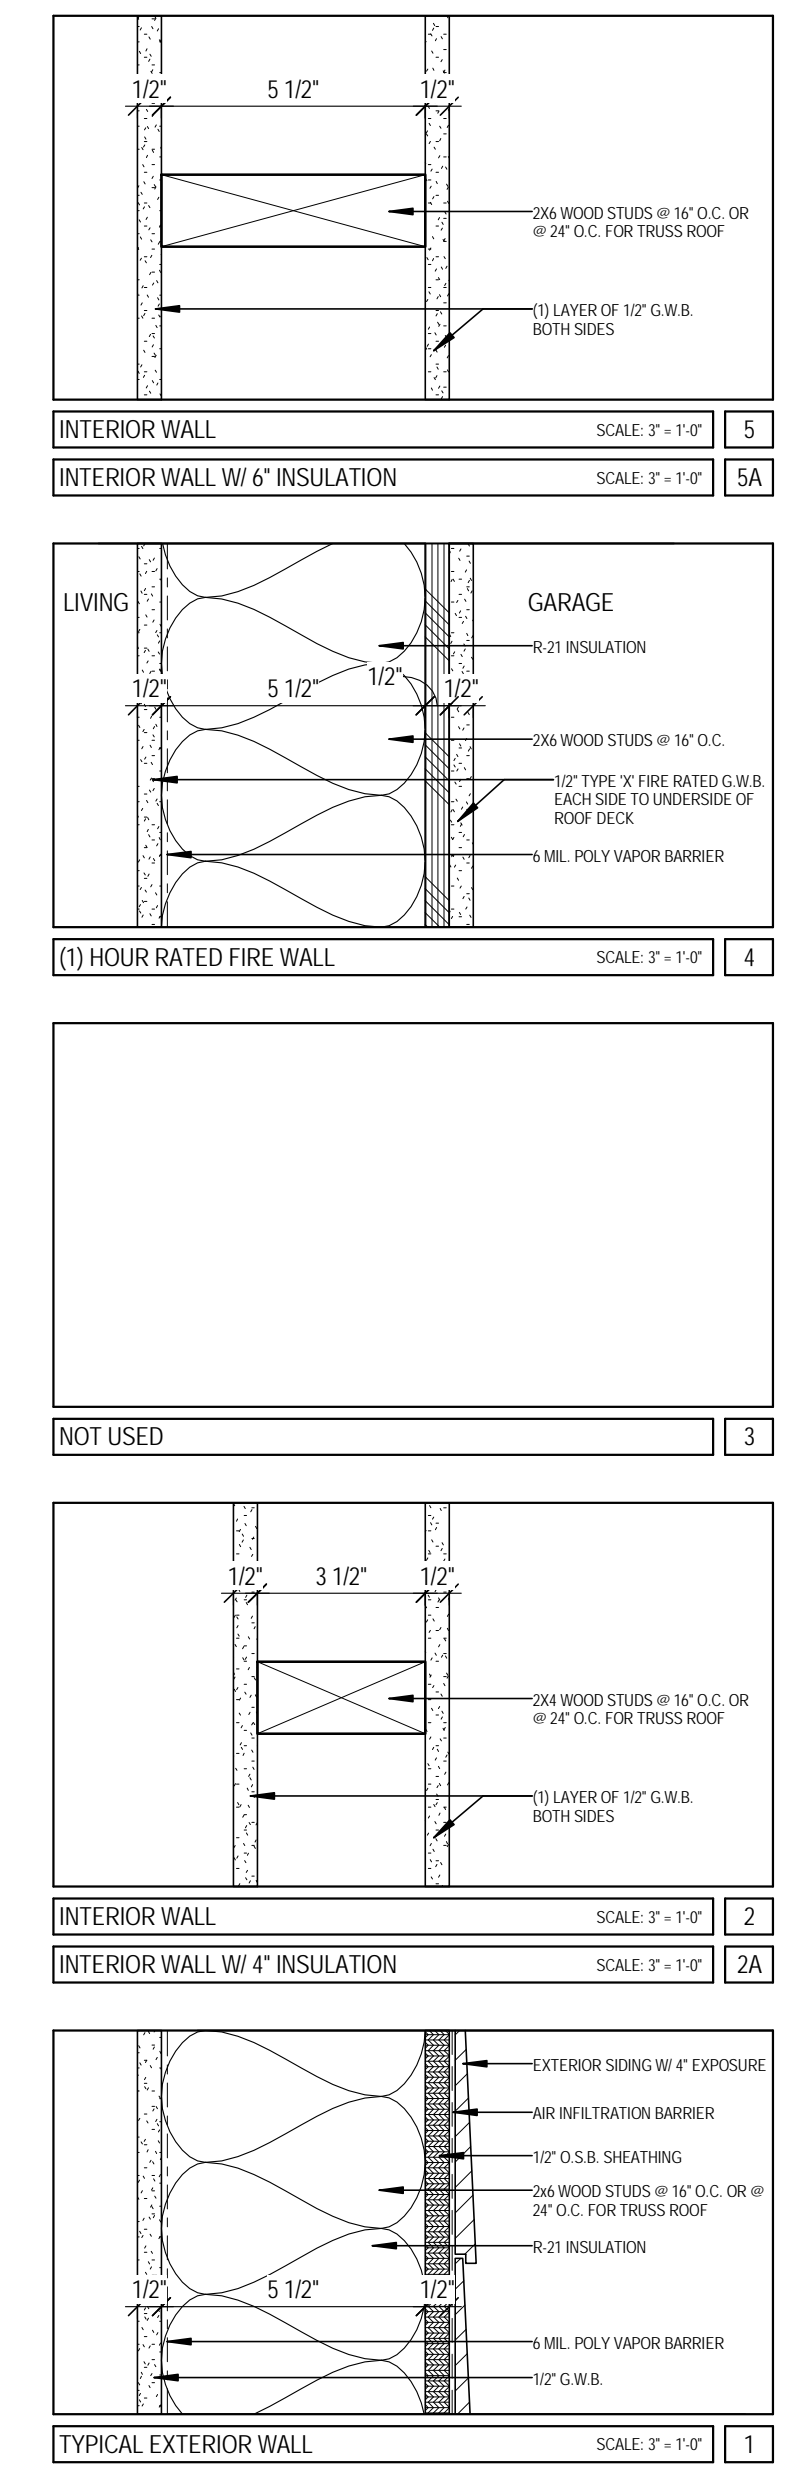

REVISIONS	
#	DATE DESCRIPTION
1	6.25.14 PROGRESS SET
2	8.05.14 REVIEW SET
3	8.18.14 CONSTRUCTION SET

DATE:	8/18/14
PROJECT #	070703.150
DRAWN BY:	AEP
CHECKED BY:	RLD
DRAWING SCALE	As indicated

SHEET TITLE
 FIRST FLOOR PLAN

AI
 LOT # 164 CHOW

© COPYRIGHT 1985-2009
 REPRODUCTION OR RESALE OF
 THIS DOCUMENT WITHOUT
 WRITTEN PERMISSION OF
 GAWRON ARCHITECTS IS PROHIBITED

8/18/2014 10:59:46 AM AEP

A1 FIRST FLOOR PLAN

1/4" = 1'-0"

A16 WALL TYPES

3/8" = 1'-0"