




INTERIOR WALL SCALE: 3/8"=1'-0" 5
 INTERIOR WALL w/ 6" INSULATION SCALE: 3/8"=1'-0" 5A

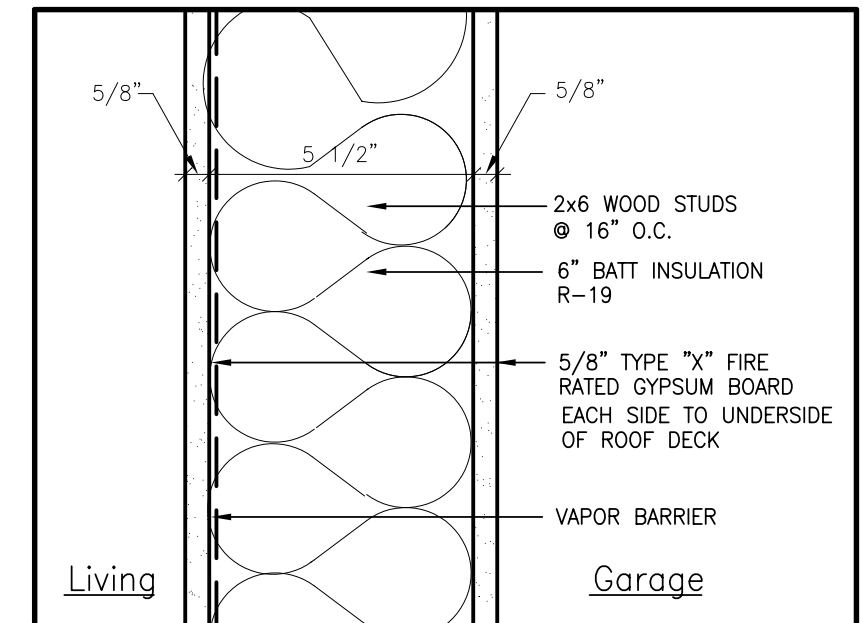


1 HOUR RATED FIRE WALL SCALE: 3/8"=1'-0" 4

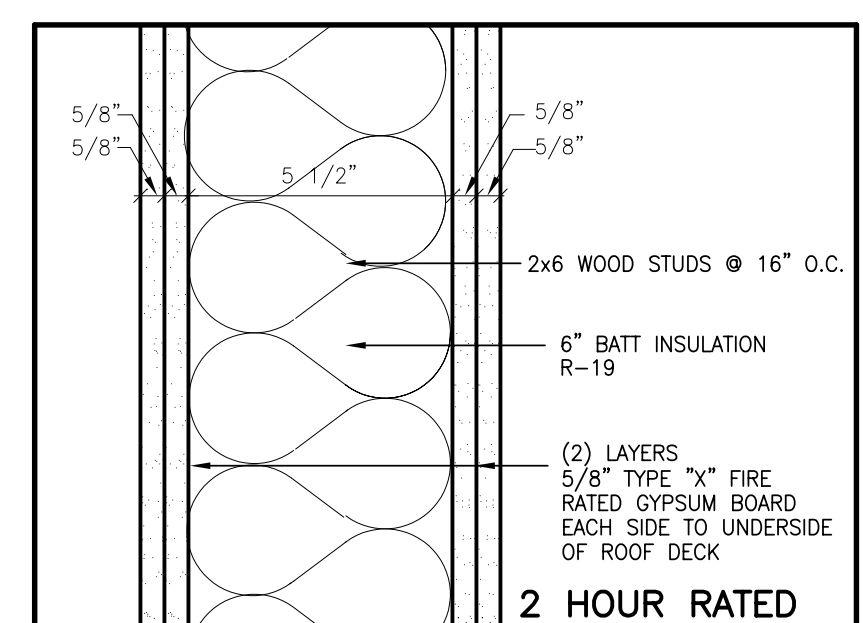

GARAGE PARTY/FIRE WALL SCALE: 3/8"=1'-0" 3

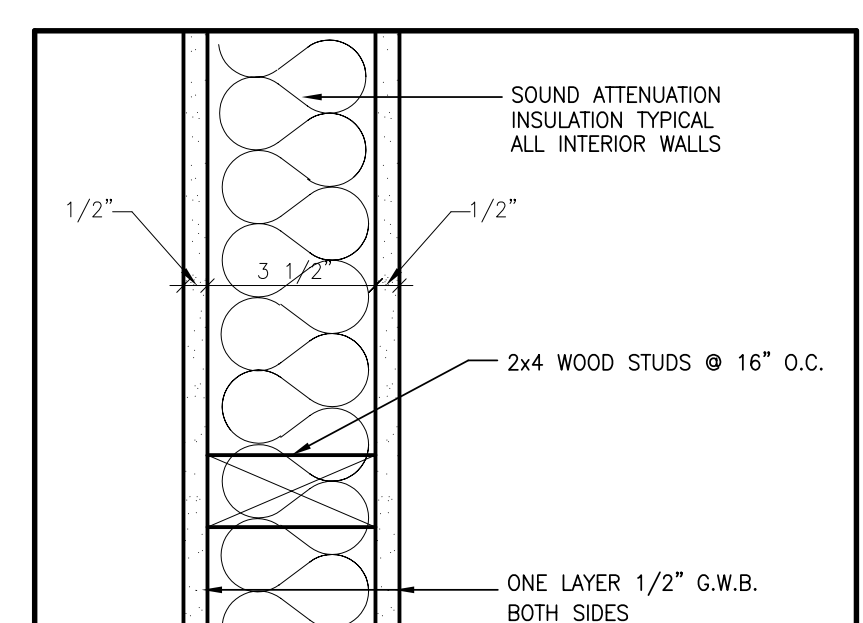

INTERIOR WALL SCALE: 3/8"=1'-0" 2

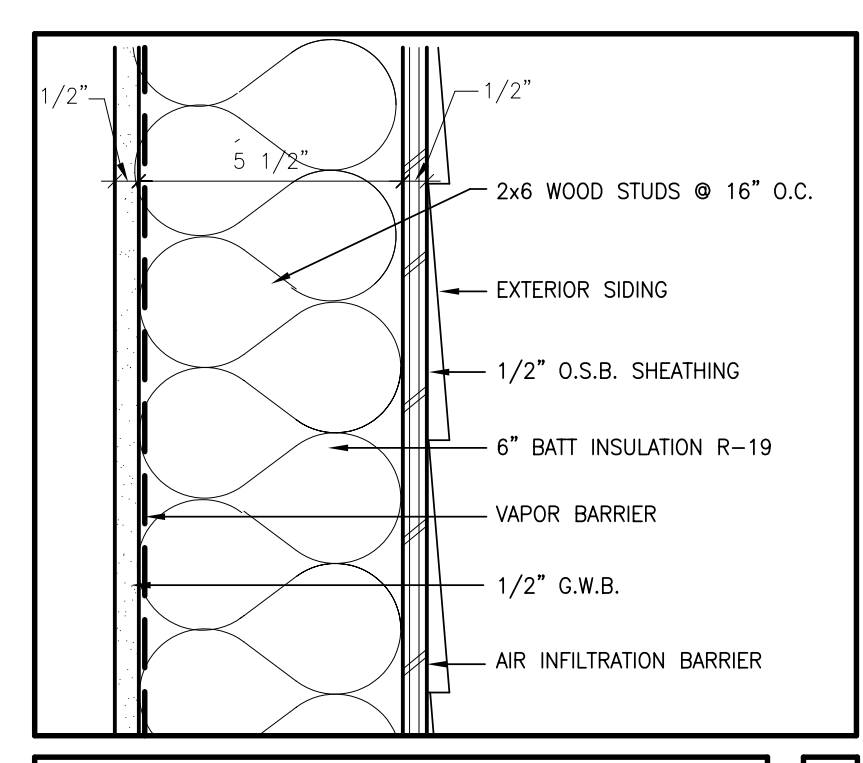

TYPICAL EXTERIOR WALL SCALE: 3/8"=1'-0" 1

NOTE:
G.C. TO COORDINATE ALL UTILITY CONNECTIONS.

FIRST FLOOR PLAN (UNIT D)
 1731 SF SCALE: 1/4"=1'-0"

REVISIONS		
#	DATE	DESCRIPTION

DATE:	08/16/05
PROJECT #:	070703.39
DRAWN BY:	KW
CHECKED BY:	DLP
DRAWING SCALE:	1/4"=1'-0"

SHEET TITLE
 FIRST FLOOR PLAN
 WALL TYPES
 #114 HALE

A1