




INTERIOR WALL SCALE: 3/4"=1'-0" 5
 INTERIOR WALL w/ 6" INSULATION SCALE: 3/4"=1'-0" 5A

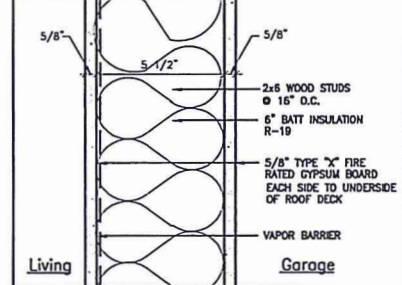


1 HOUR RATED FIRE WALL SCALE: 3/4"=1'-0" 4

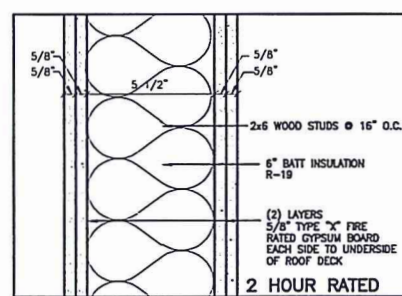

GARAGE PARTY/FIRE WALL SCALE: 3/4"=1'-0" 3

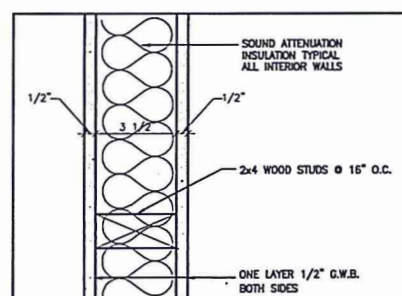


INTERIOR WALL SCALE: 3/4"=1'-0" 2

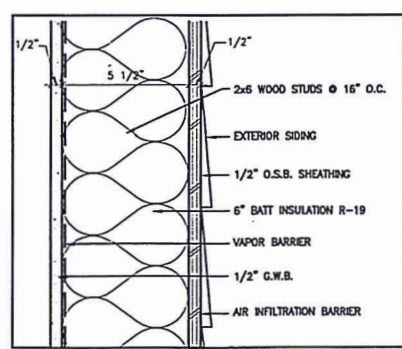

TYPICAL EXTERIOR WALL SCALE: 3/4"=1'-0" 1

Addition, bump out of living room with sliding doors to outdoors. Additional 258 SF.

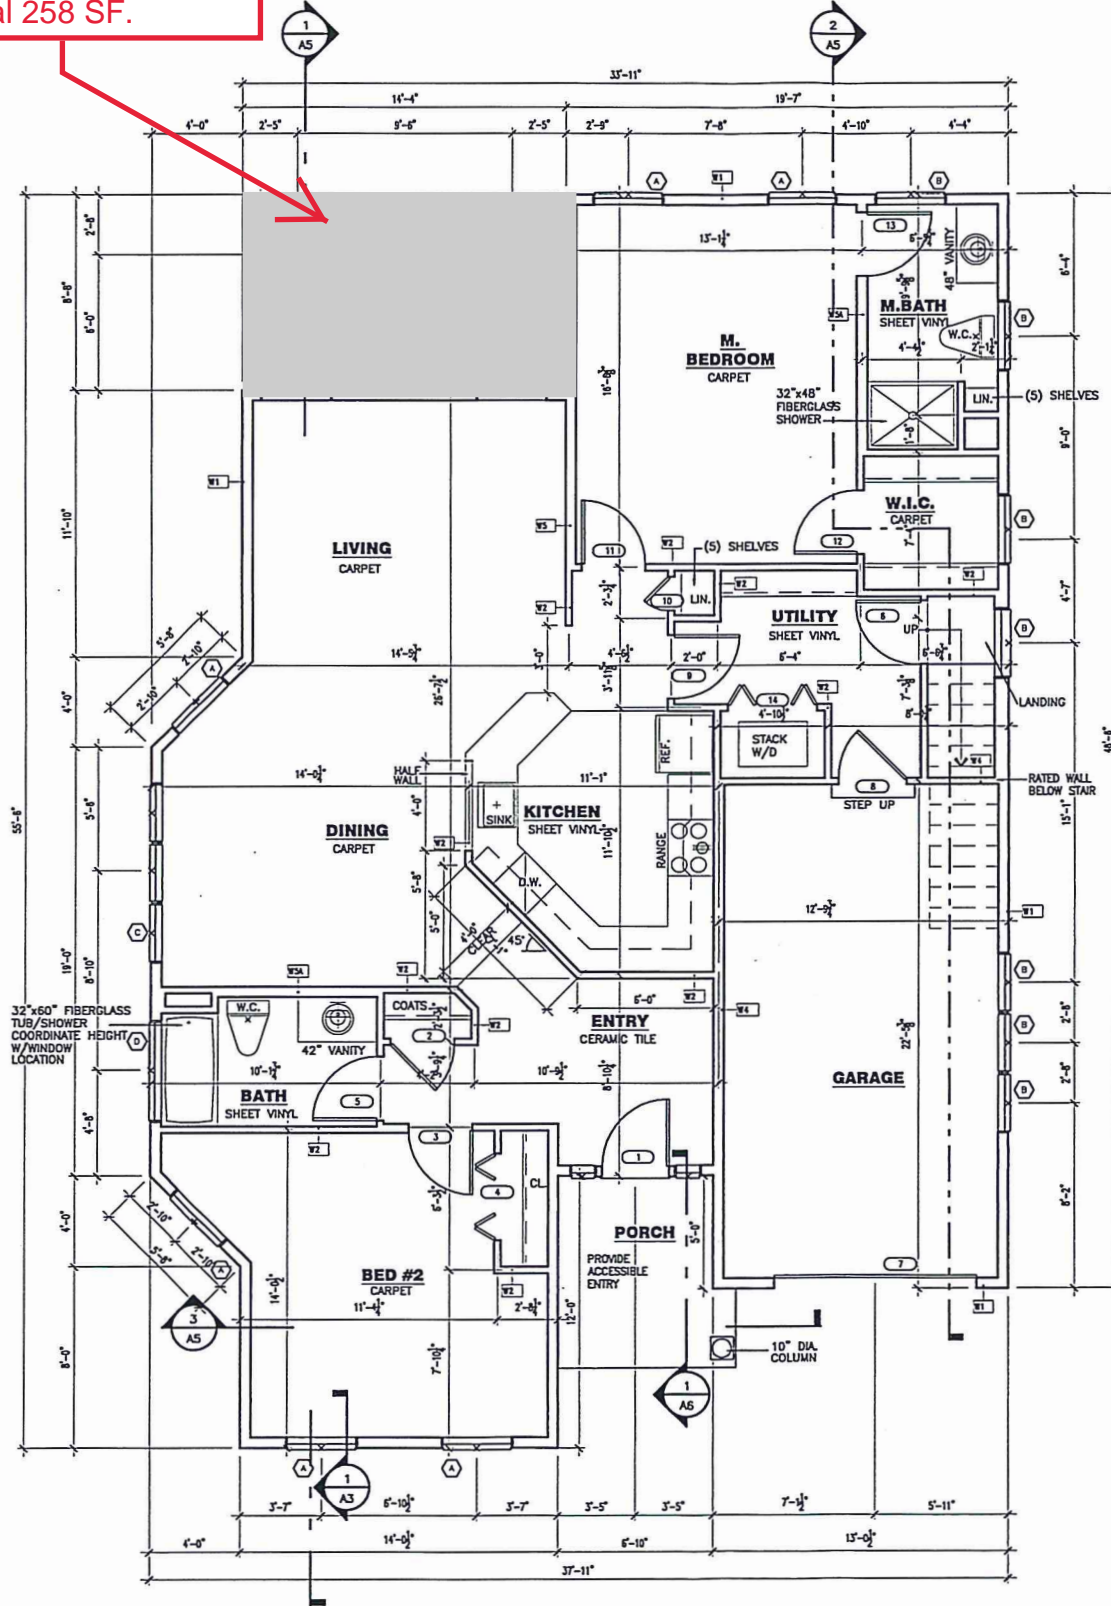

FIRST FLOOR PLAN (UNIT A)
 1,310 S.F. SCALE: 1/4"=1'-0"

GAWRON ARCHITECTS
 29 Black Point Road
 Scarborough, ME 04074
 www.gawron.com
 Tel. 207. 883. 6307
 Fax. 207. 883. 0361

HIGHLAND GREEN
 100, Box 330
 Scarborough, ME 04074
 Tel. 207. 883. 6307
 Fax. 207. 883. 0361

REVISIONS		
#	DATE	DESCRIPTION

DATE:	02/21/03
PROJECT #	040201.46
DRAWN BY:	DLP
CHECKED BY:	SWG
DRAWING SCALE	1/4"=1'-0"

SHEET TITLE
 FIRST FLOOR PLAN
 WALL TYPES
 #11

A1

A
 CONSTRUCTION SET

© COPYRIGHT 1985-2001
 REPRODUCTION OR USE OF
 THIS DOCUMENT WITHOUT
 WRITTEN PERMISSION OF
 GAWRON ARCHITECTS