




INTERIOR WALL SCALE: 3/4"=1'-0" 5
 INTERIOR WALL w/ 6" INSULATION SCALE: 3/4"=1'-0" 5A

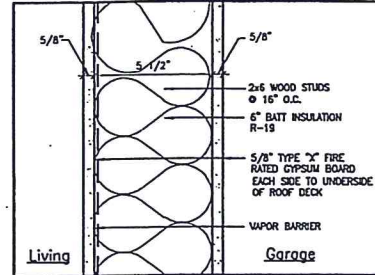


1 HOUR RATED FIRE WALL SCALE: 3/4"=1'-0" 4

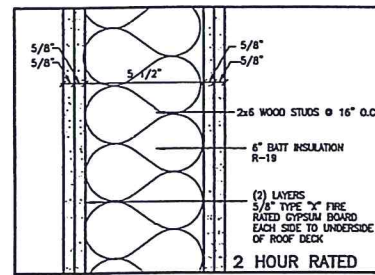


GARAGE PARTY/FIRE WALL SCALE: 3/4"=1'-0" 3

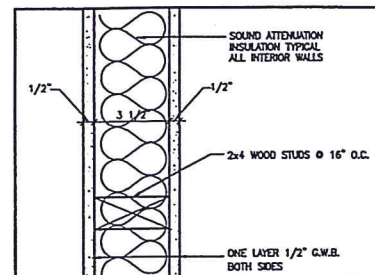

INTERIOR WALL SCALE: 3/4"=1'-0" 2

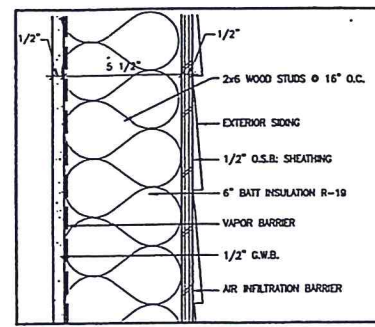

TYPICAL EXTERIOR WALL SCALE: 3/4"=1'-0" 1

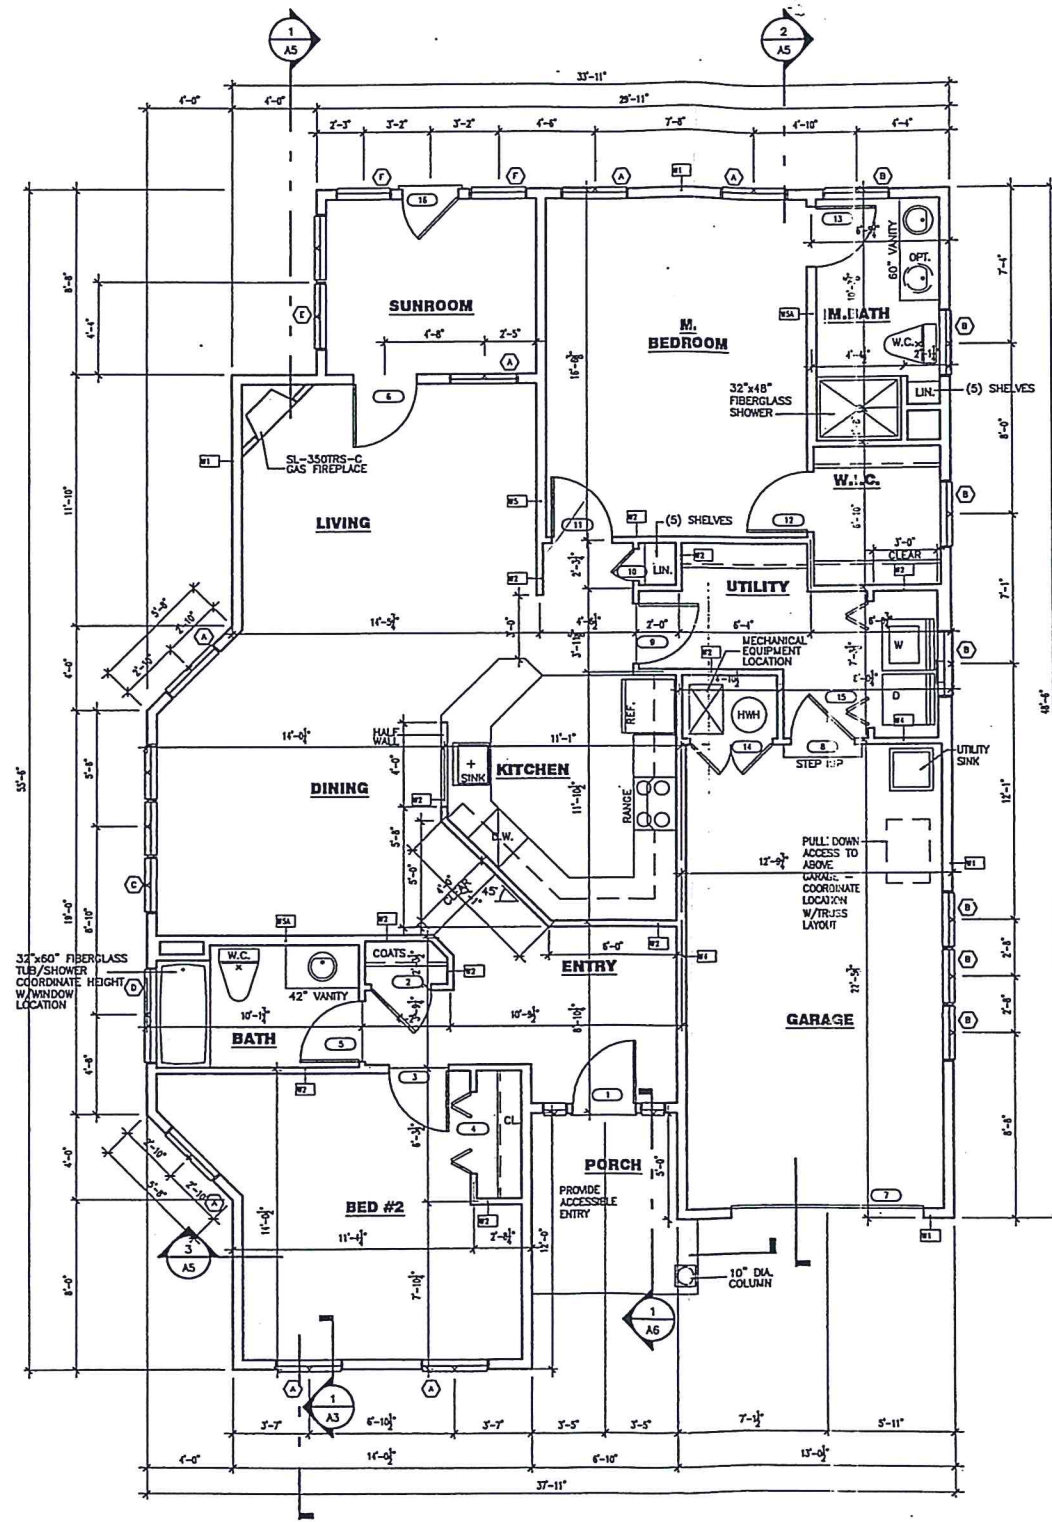

GENERAL NOTE:
 C.C. TO COORDINATE
 ALL UTILITY CONNECTIONS

FIRST FLOOR PLAN (UNIT A)
 1,466 S.F. SCALE: 1/4"=1'-0"

GT
GAWRON
TURGEON
ARCHITECTS
 29 Black Point Road
 Scarborough, ME 04074
 www.gawronturgeon.com
 Tel. 207. 883. 6307
 Fax. 207. 883. 0361

HIGHLAND GREEN
 RD. BOX 250
 TOWN, MA 01061 • 207-255-1810

REVISIONS		
#	DATE	DESCRIPTION

DATE:	05/23/05
PROJECT#:	070703.63
DRAWN BY:	DLP
CHECKED BY:	SWG
DRAWING SCALE:	1/4"=1'-0"

SHEET TITLE
 FLOOR PLAN
 WALL TYPES
 #80

A1

© COPYRIGHT 1985-2003
 REPRODUCTION OR RESALE OF
 THIS DOCUMENT WITHOUT
 WRITTEN PERMISSION OF
 GAWRON ARCHITECTS IS PROHIBITED