



INTERIOR WALL SCALE: 3/4" = 1'-0" **5**


INTERIOR WALL w/ 6" INSULATION SCALE: 3/4" = 1'-0" **5A**

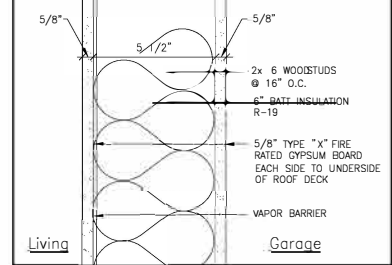


1 HOUR RATED FIRE WALL SCALE: 3/4" = 1'-0" **4**

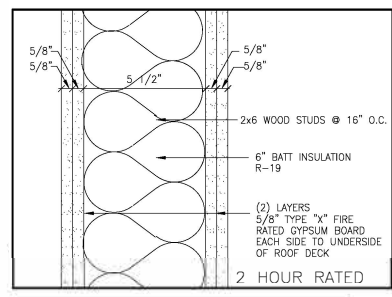


GARAGE PARTY/FIRE WALL SCALE: 3/4" = 1'-0" **3**

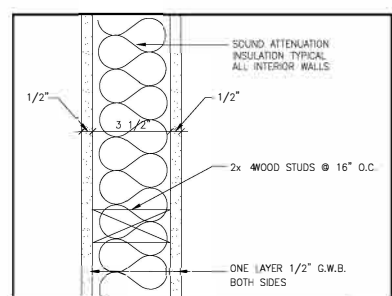

INTERIOR WALL SCALE: 3/4" = 1'-0" **2**

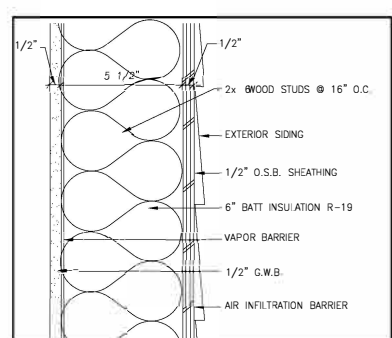


TYPICAL EXTERIOR WALL SCALE: 3/4" = 1'-0" **1**

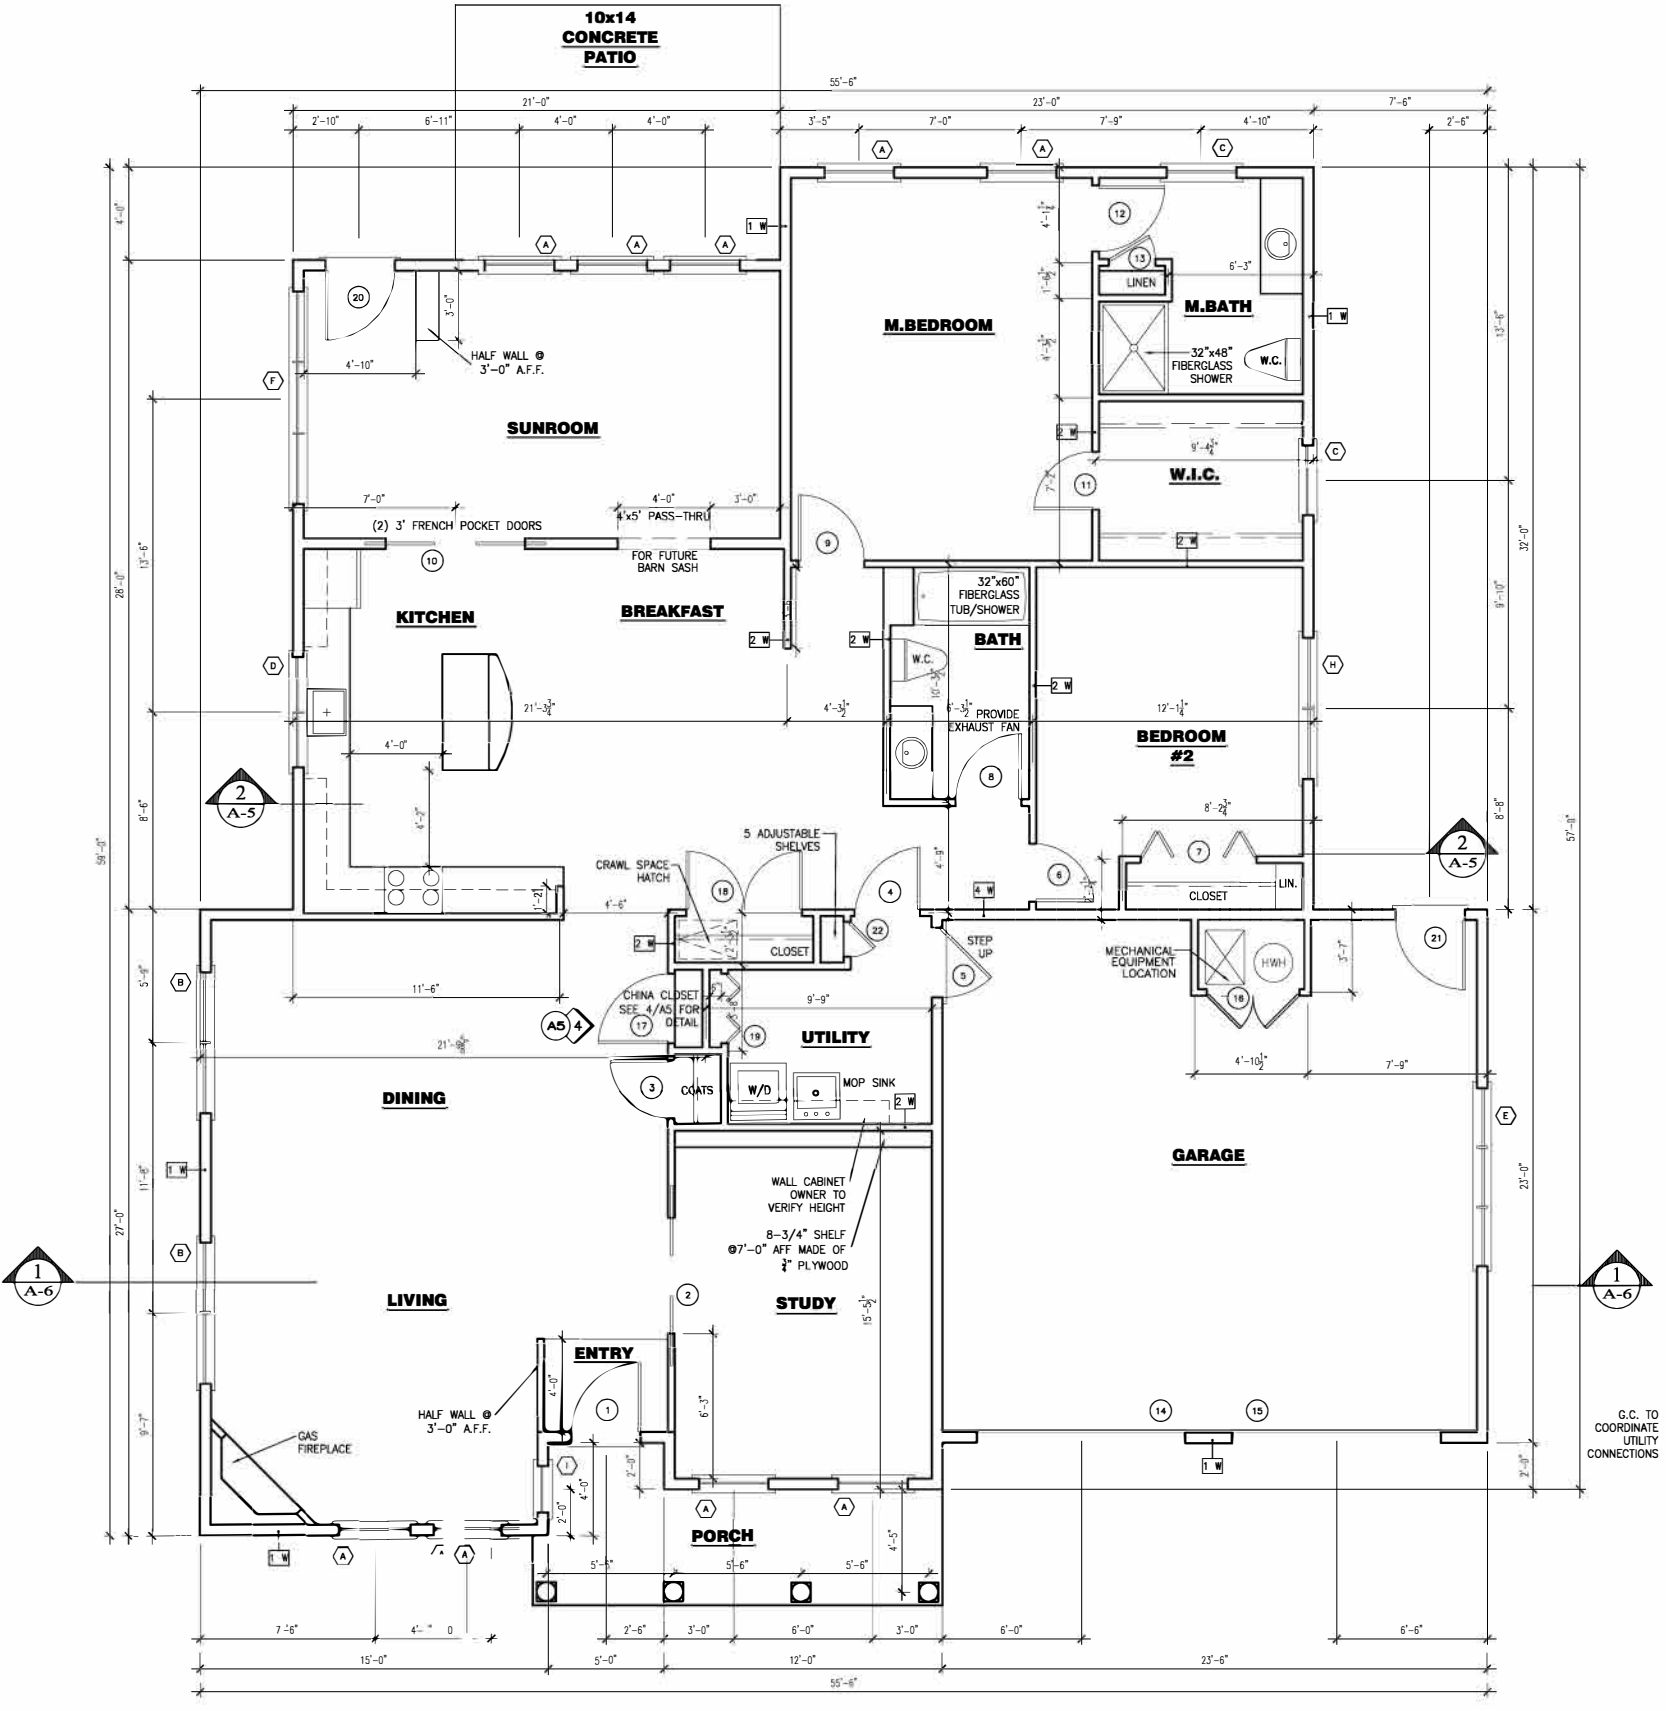

FLOOR PLAN (UNIT E)
2,138 S.F. SCALE: 1/4" = 1'-0"



**GAWRON
TURGEON
ARCHITECTS**
29 Black Point Road
Scarborough, ME 04074
www.gawronturgeon.com
Tel. 207 . 883 . 6307
Fax. 207 . 883 . 0361

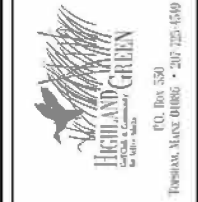

REVISIONS		
#	DATE	DESCRIPTION

DATE:	12-19-05
PROJECT #	070703.89
DRAWN BY:	DLP
CHECKED BY:	SWG
DRAWING SCALE	1/4" = 1'-0"

SHEET TITLE
FLOOR PLAN /
WALL TYPES
#139

A1

© COPYRIGHT 1985-2001
REPRODUCTION OR REUSE OF
THIS DOCUMENT WITHOUT
WRITTEN PERMISSION OF
GAWRON ARCHITECTS IS PROHIBITED