


**FIRST FLOOR PLAN (UNIT A) DUPLEX**



**OPTIONAL BASEMENT STAIR**

SCALE: 1/8" = 1'-0"

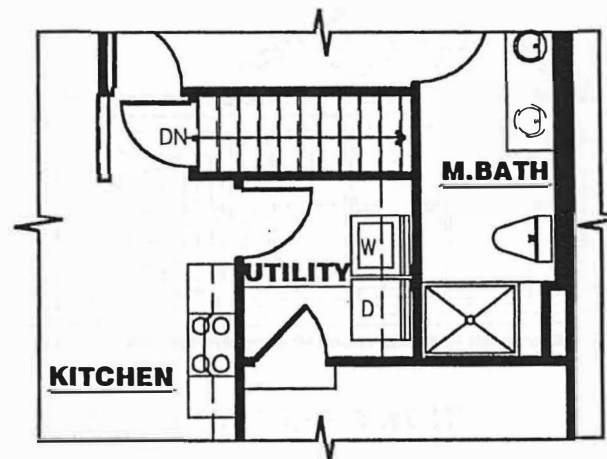

**GAWRON ARCHITECTS**

29 Black Point Road  
Scarborough, ME 04074  
www.gawron.com

Tel. 207 . 883 . 6307  
Fax. 207 . 883 . 0361

**REVISIONS**

#	DATE	DESCRIPTION

DATE:	11/2/01
PROJECT #	040101.02
DRAWN BY:	DLS
CHECKED BY:	SWG
DRAWING SCALE	1/8"=1'-0"

SHEET TITLE

FLOOR PLAN

A