




2005/07003.48 - #121121Single.dwg, FLOORPLAN, 10/27/2005 3:04:11 PM, kpmpp

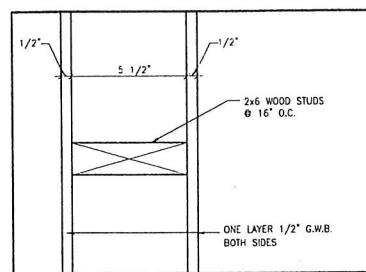


INTERIOR WALL SCALE: 3/4"=1'-0" 5  
 INTERIOR WALL w/ 6" INSULATION SCALE: 3/4"=1'-0" 5A

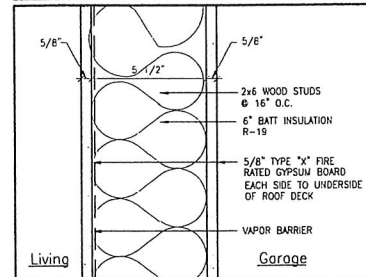


1 HOUR RATED FIRE WALL SCALE: 3/4"=1'-0" 4

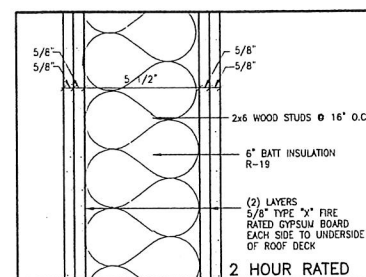


GARAGE PARTY/FIRE WALL SCALE: 3/4"=1'-0" 3

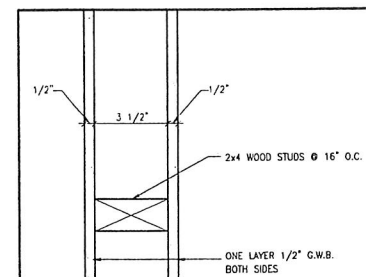

INTERIOR WALL SCALE: 3/4"=1'-0" 2

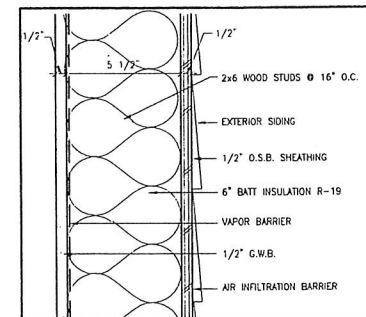

TYPICAL EXTERIOR WALL SCALE: 3/4"=1'-0" 1

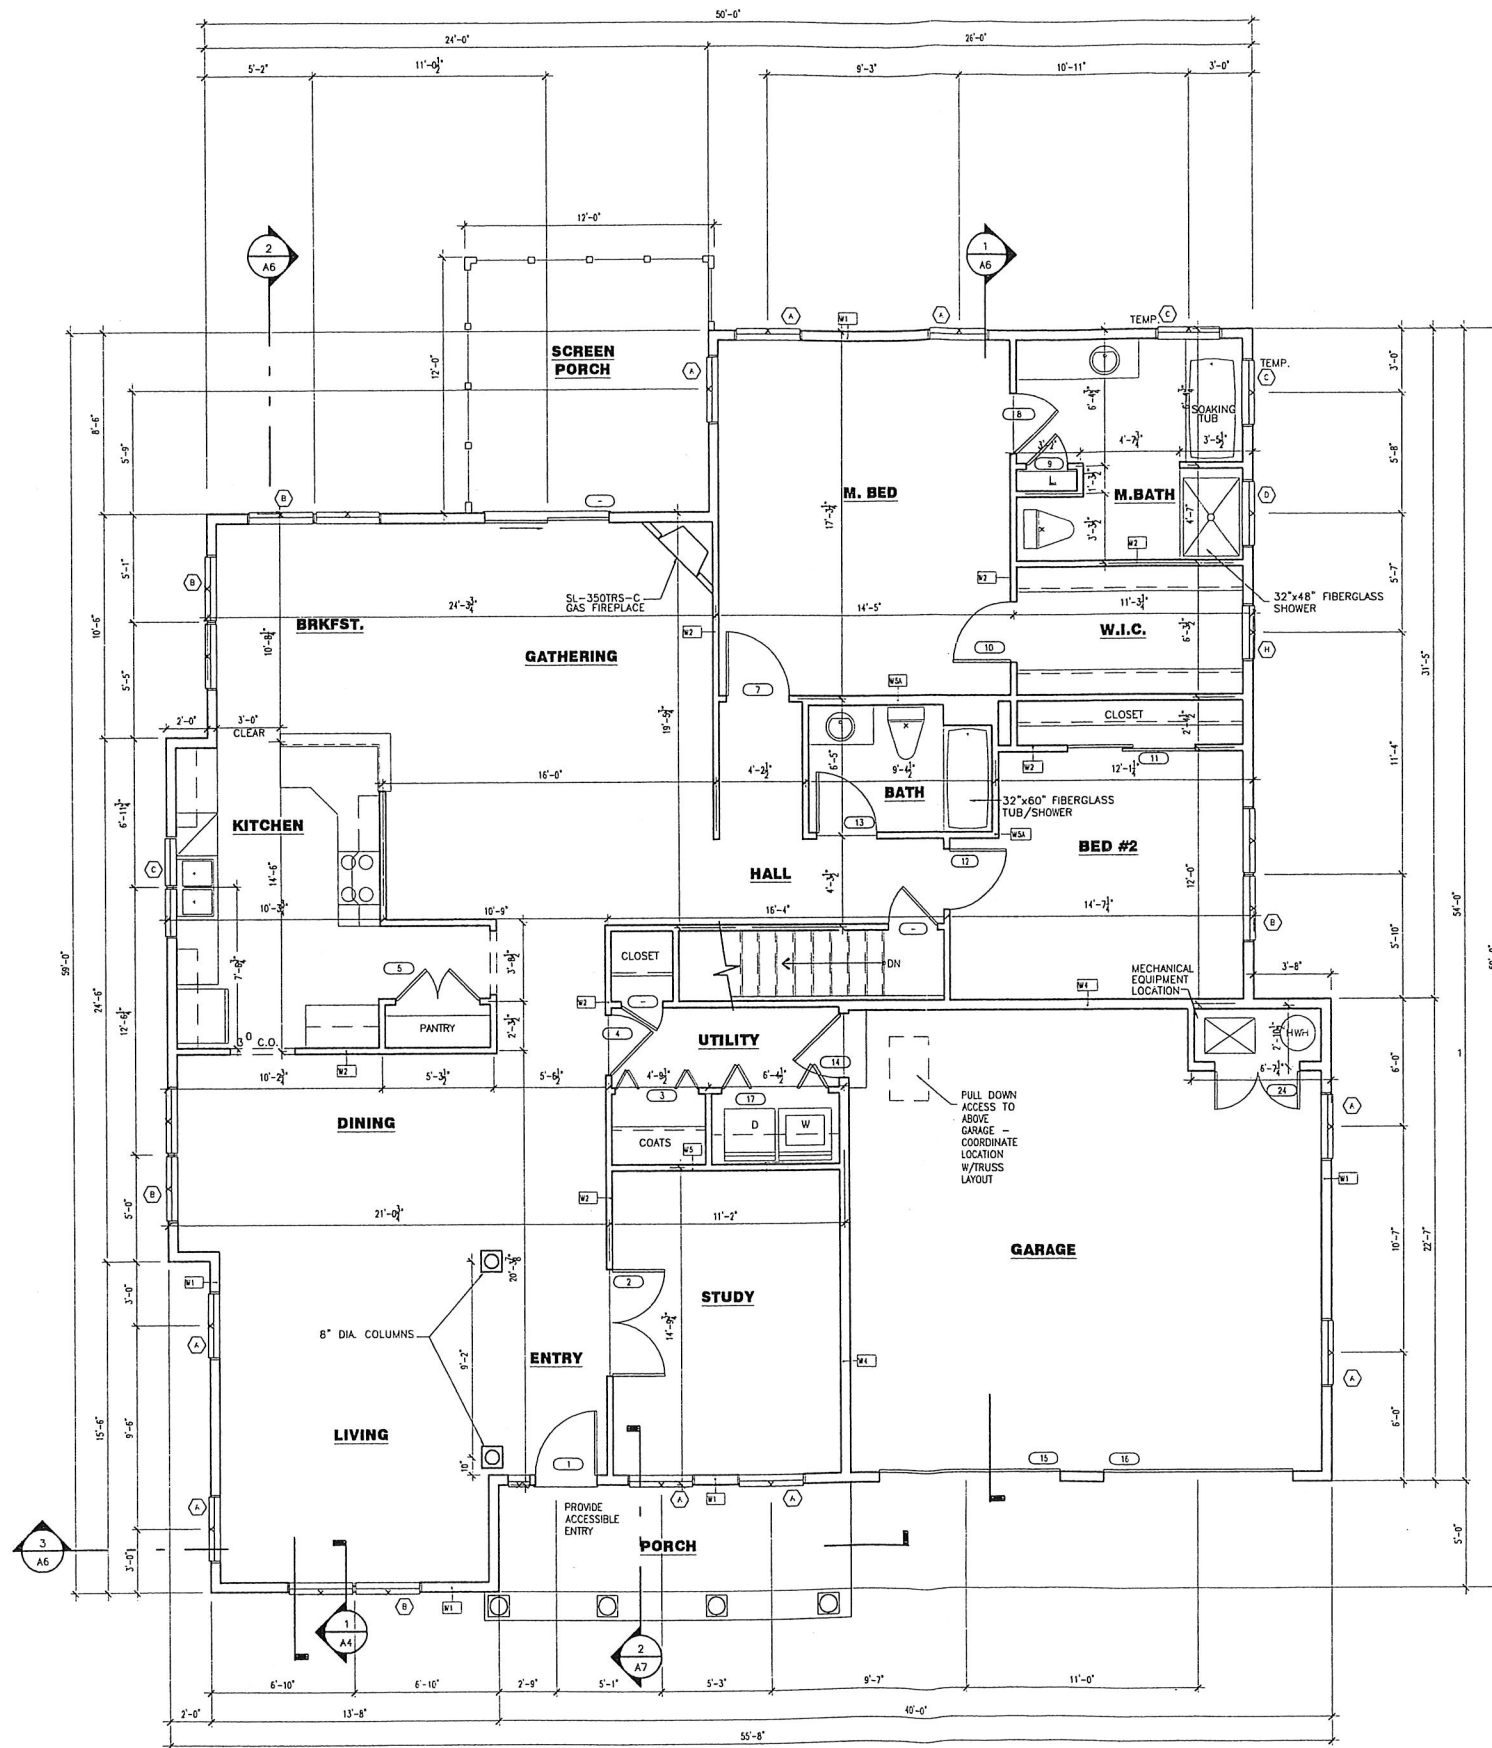

FIRST FLOOR PLAN (UNIT H)  
 2,180 S.F. SCALE: 1/4"=1'-0"



**GAWRON ARCHITECTS**  
 29 Black Point Road  
 Scarborough, ME 04074  
 www.gawron.com  
 Tel. 207. 883. 6307  
 Fax. 207. 883. 0361



Highland Green  
 100 Pine St.  
 Portland, Maine 04101  
 Tel. 207. 755. 1519

REVISIONS

#	DATE	DESCRIPTION

DATE:	06/14/02
PROJECT #:	040201.13
DRAWN BY:	DLP
CHECKED BY:	SWG
DRAWING SCALE:	1/4"=1'-0"

SHEET TITLE

FIRST FLOOR PLAN  
 WALL TYPES  
 # 121

A1

© COPYRIGHT 1985-2001  
 REPRODUCTION OR ADJUSTMENT  
 WITHOUT PERMISSION OF  
 GAWRON ARCHITECTS IS PROHIBITED

H