


**5 Redpoll Drive Floor Plan**

**FIRST FLOOR PLAN (UNIT H)**

2.854 S.F.


SCALE: 1/4"=1'-0"

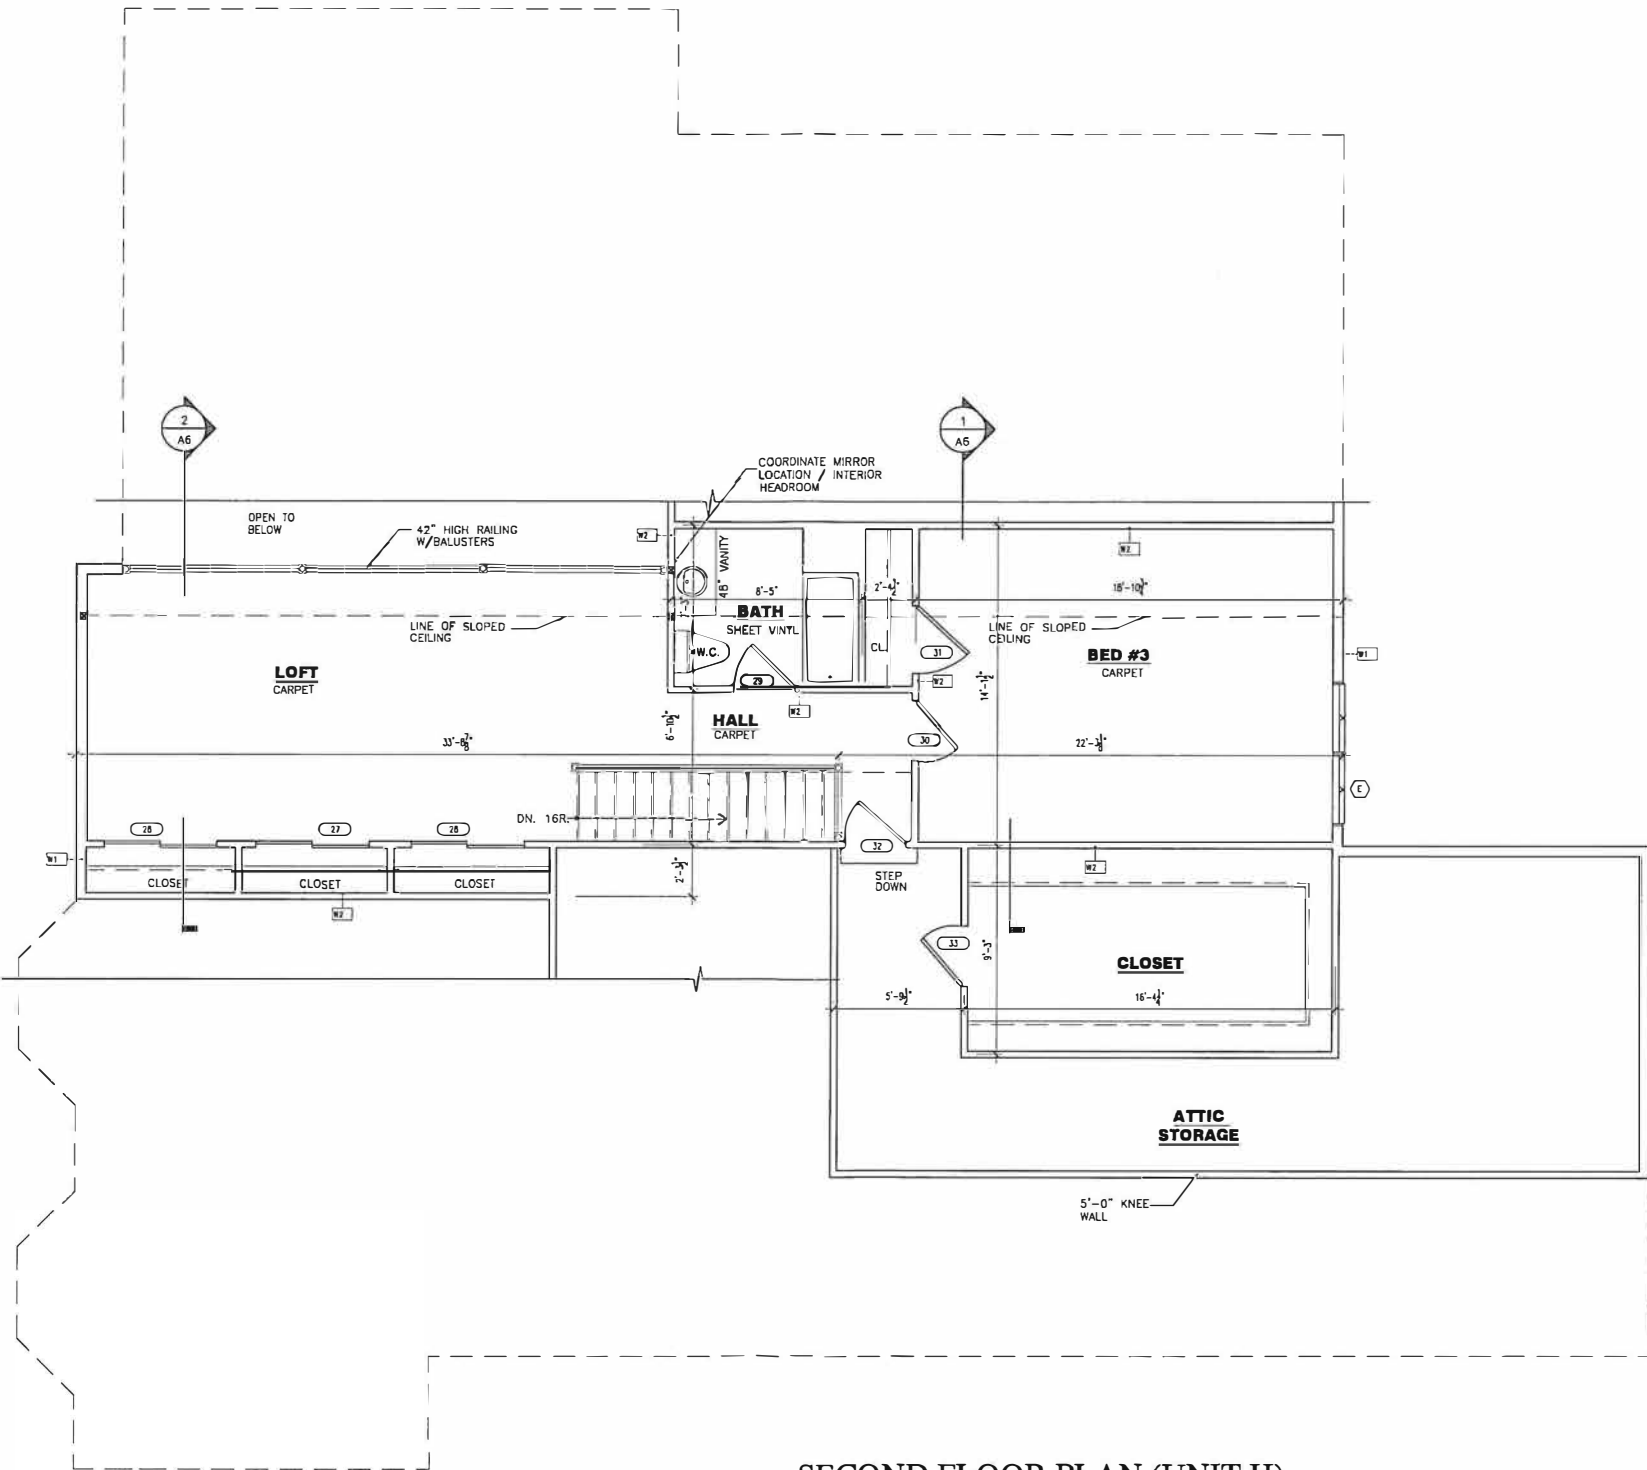

**SECOND FLOOR PLAN (UNIT H)**

959 S.F.

SCALE: 1/4"=1'-0"

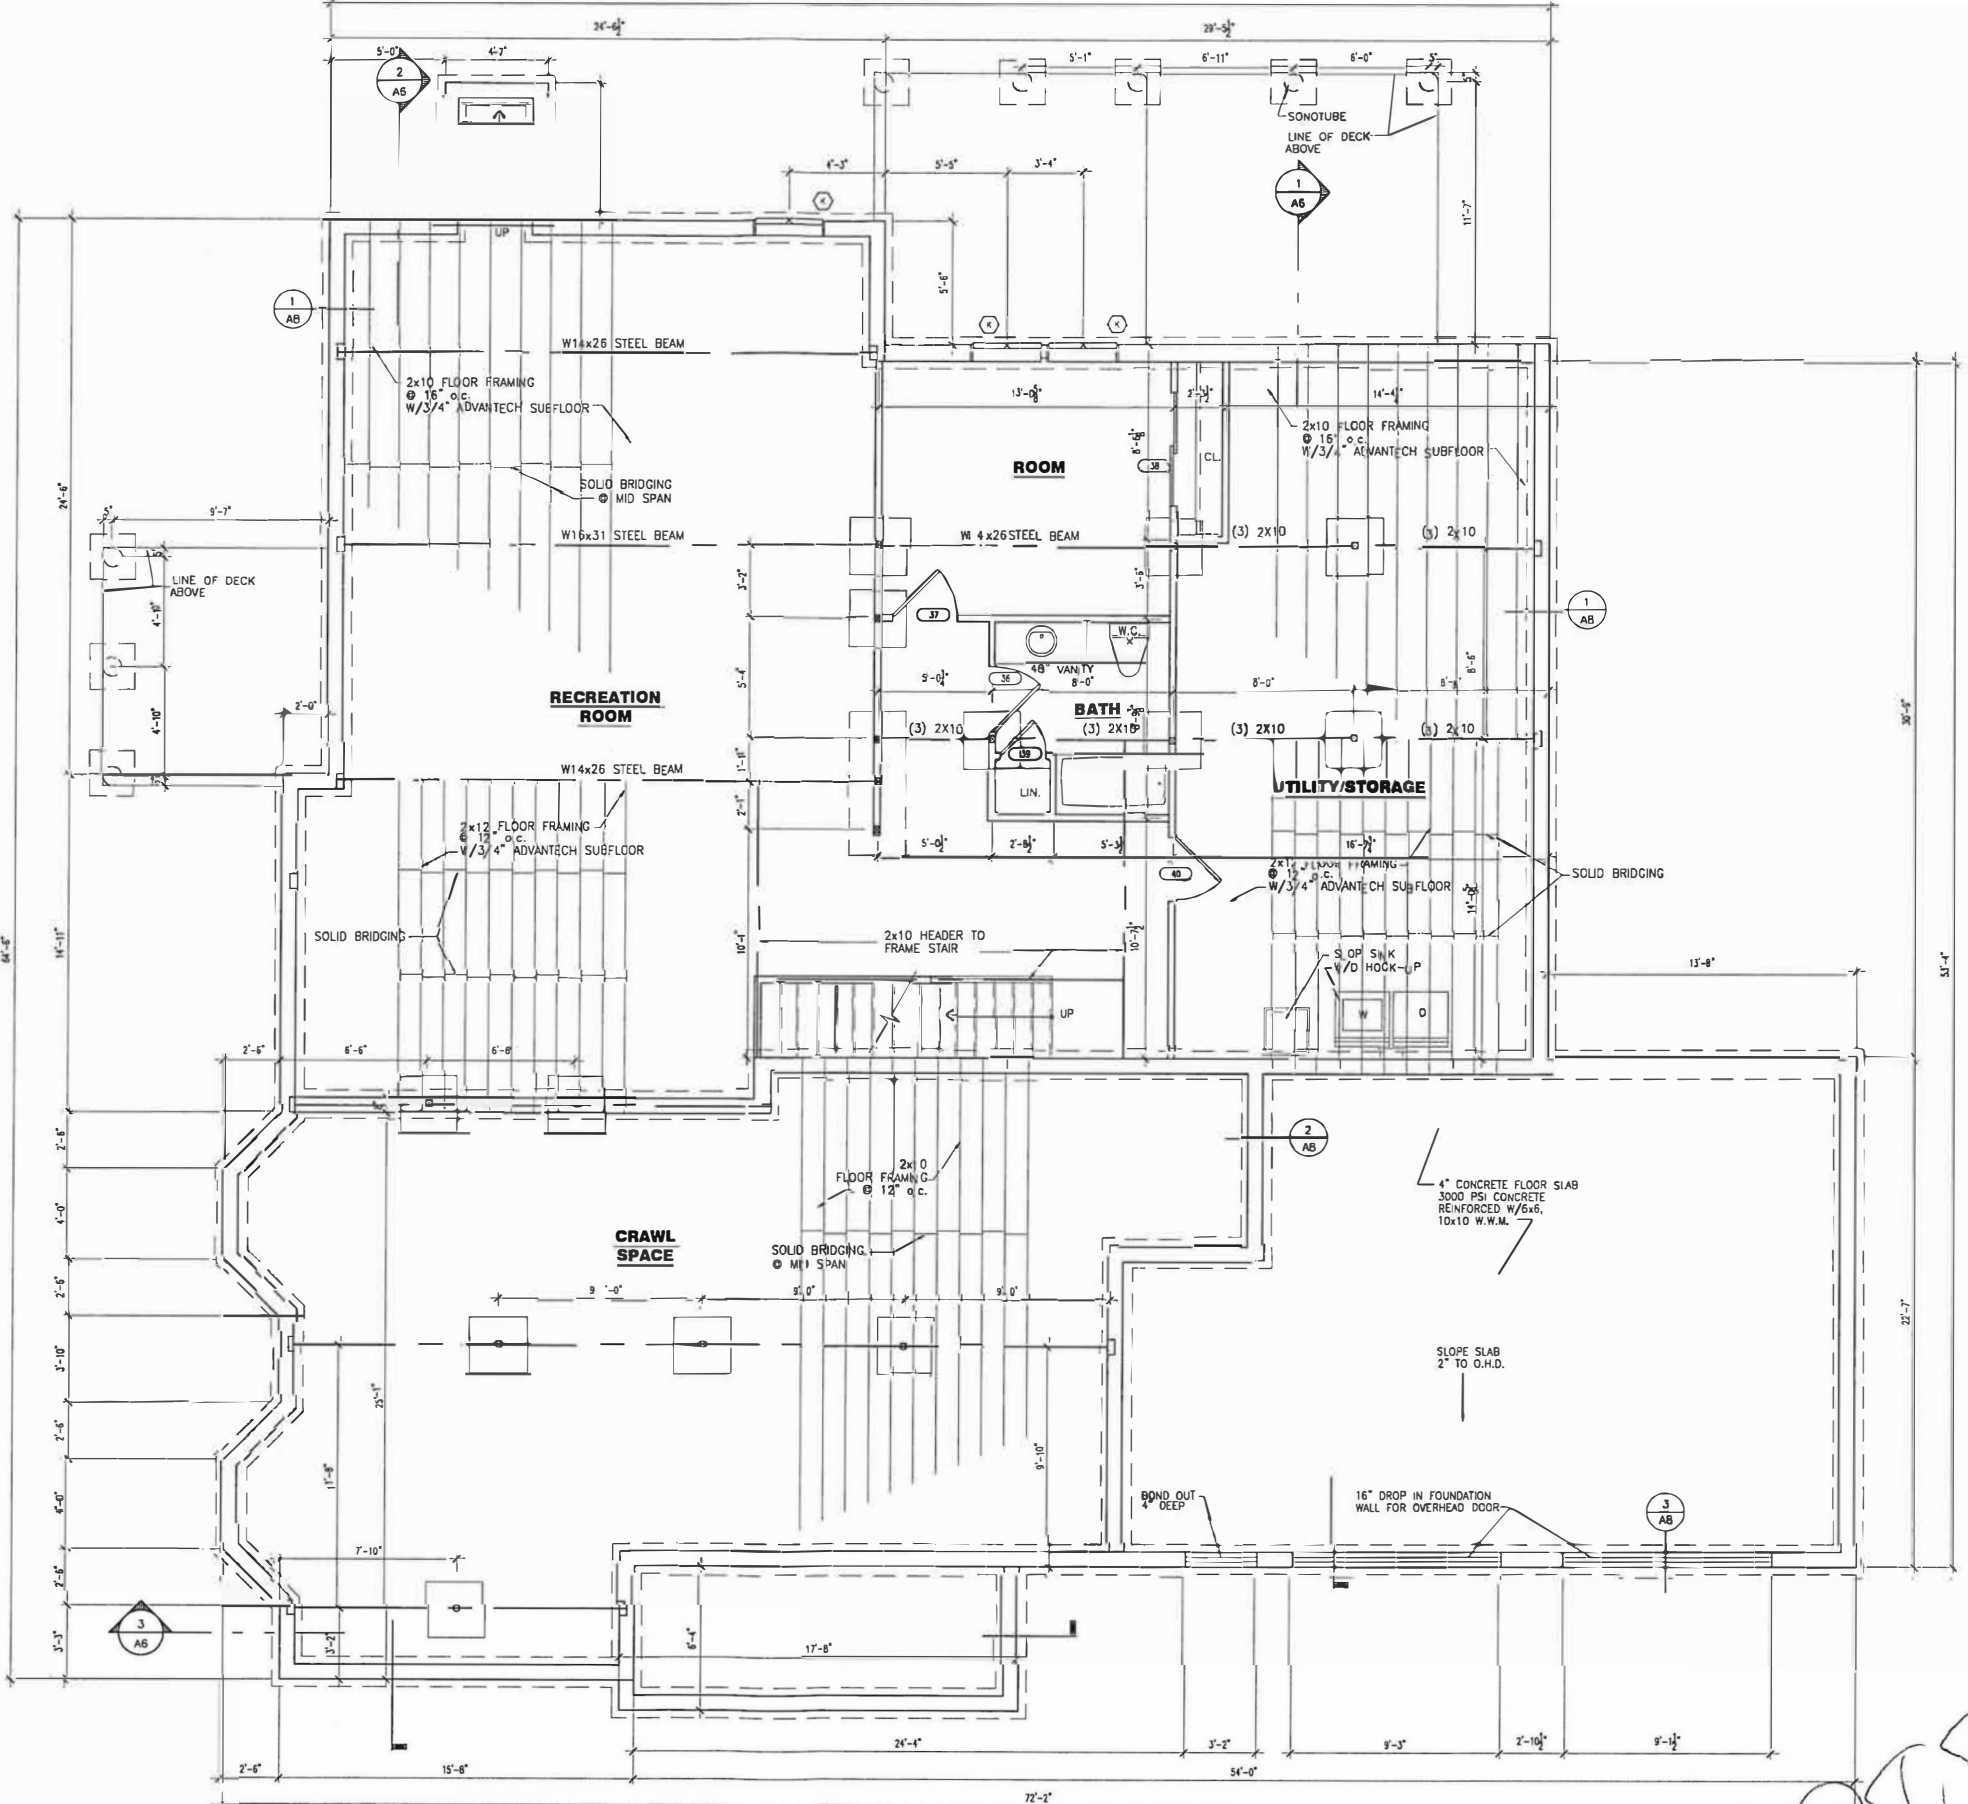

**FOUNDATION PLAN (UNIT H)**

1,945 SF

SCALE: 1/4"=1'-0"