

Floor Plan - 12 Finch Drive Unit #100



**Gawron
Turgeon**
ARCHITECTS

29 Black Point Road
Scarborough, Maine 04074
www.gawronturgeon.com
207-883-6307 tel 207-883-0361 fax



P.O. Box 550
TOPSHAM, MAINE 04086 • 207-725-4549


HG #100

REVISIONS

#	DATE	DESCRIPTION
1	11-08-12	REVIEW PLAN
2	11-20-12	REVIEW SET
3	12-20-12	FOUNDATION ISSUED FOR CONSTRUCTION
4	12-26-12	CONSTRUCTION SET
5	01-01-13	CONSTRUCTION SET w/ FRONT GABLE

DATE:	10-01-13
PROJECT #	070703.140
DRAWN BY:	DLP
CHECKED BY:	SWG
DRAWING SCALE	NTS

SHEET TITLE

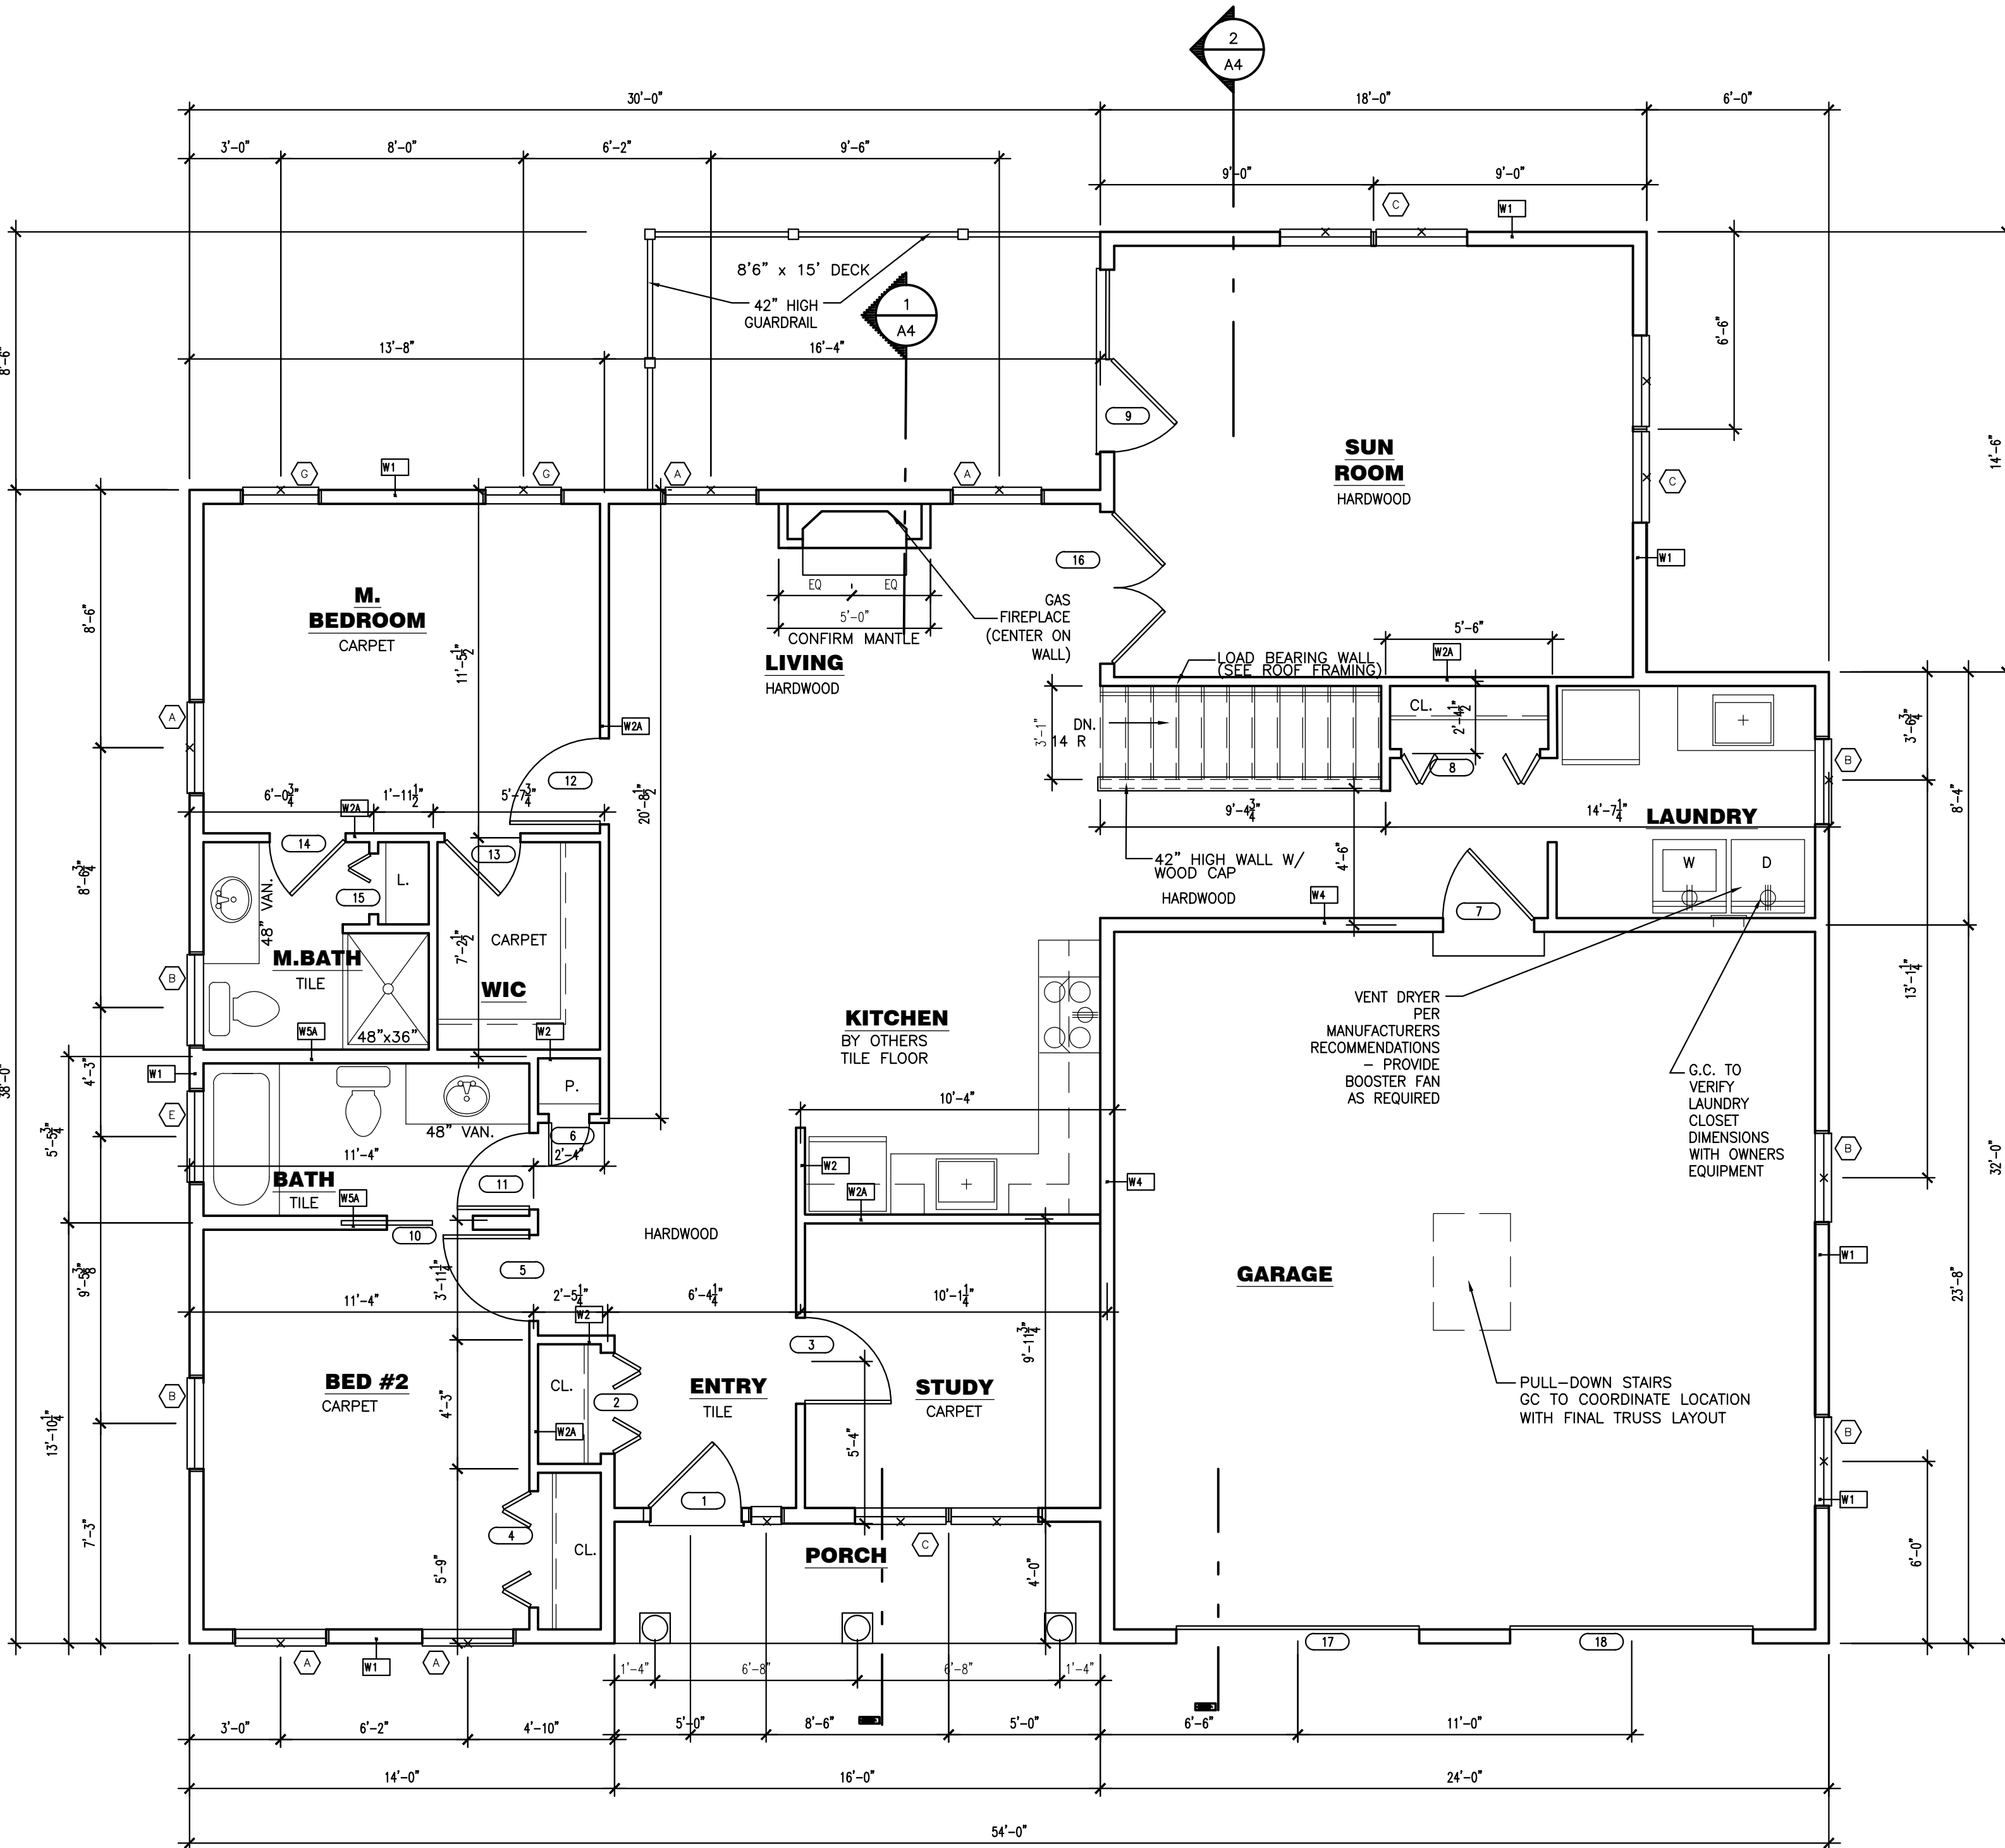

FIRST FLOOR PLAN - UNIT #100

1,537 S.F.

1/4"=1'-0"