



**GAWRON
TURGEON
ARCHITECTS**
29 Black Point Road
Scarborough, ME 04074
www.gawronturgeon.com
Tel. 207. 883. 6307
Fax. 207. 883. 0361




REVISIONS	
#	DATE DESCRIPTION

DATE:	10/24/05
PROJECT #:	070703.67
DRAWN BY:	DLP
CHECKED BY:	SWG
DRAWING SCALE:	1/4"=1'-0"


SHEET TITLE
FLOOR PLAN/
WALL TYPES
#21-22

A1


© COPYRIGHT 1985-2001
REPRODUCTION OR RESALE OF
THIS DOCUMENT WITHOUT
WRITTEN PERMISSION BY
GAWRON ARCHITECTS IS PROHIBITED

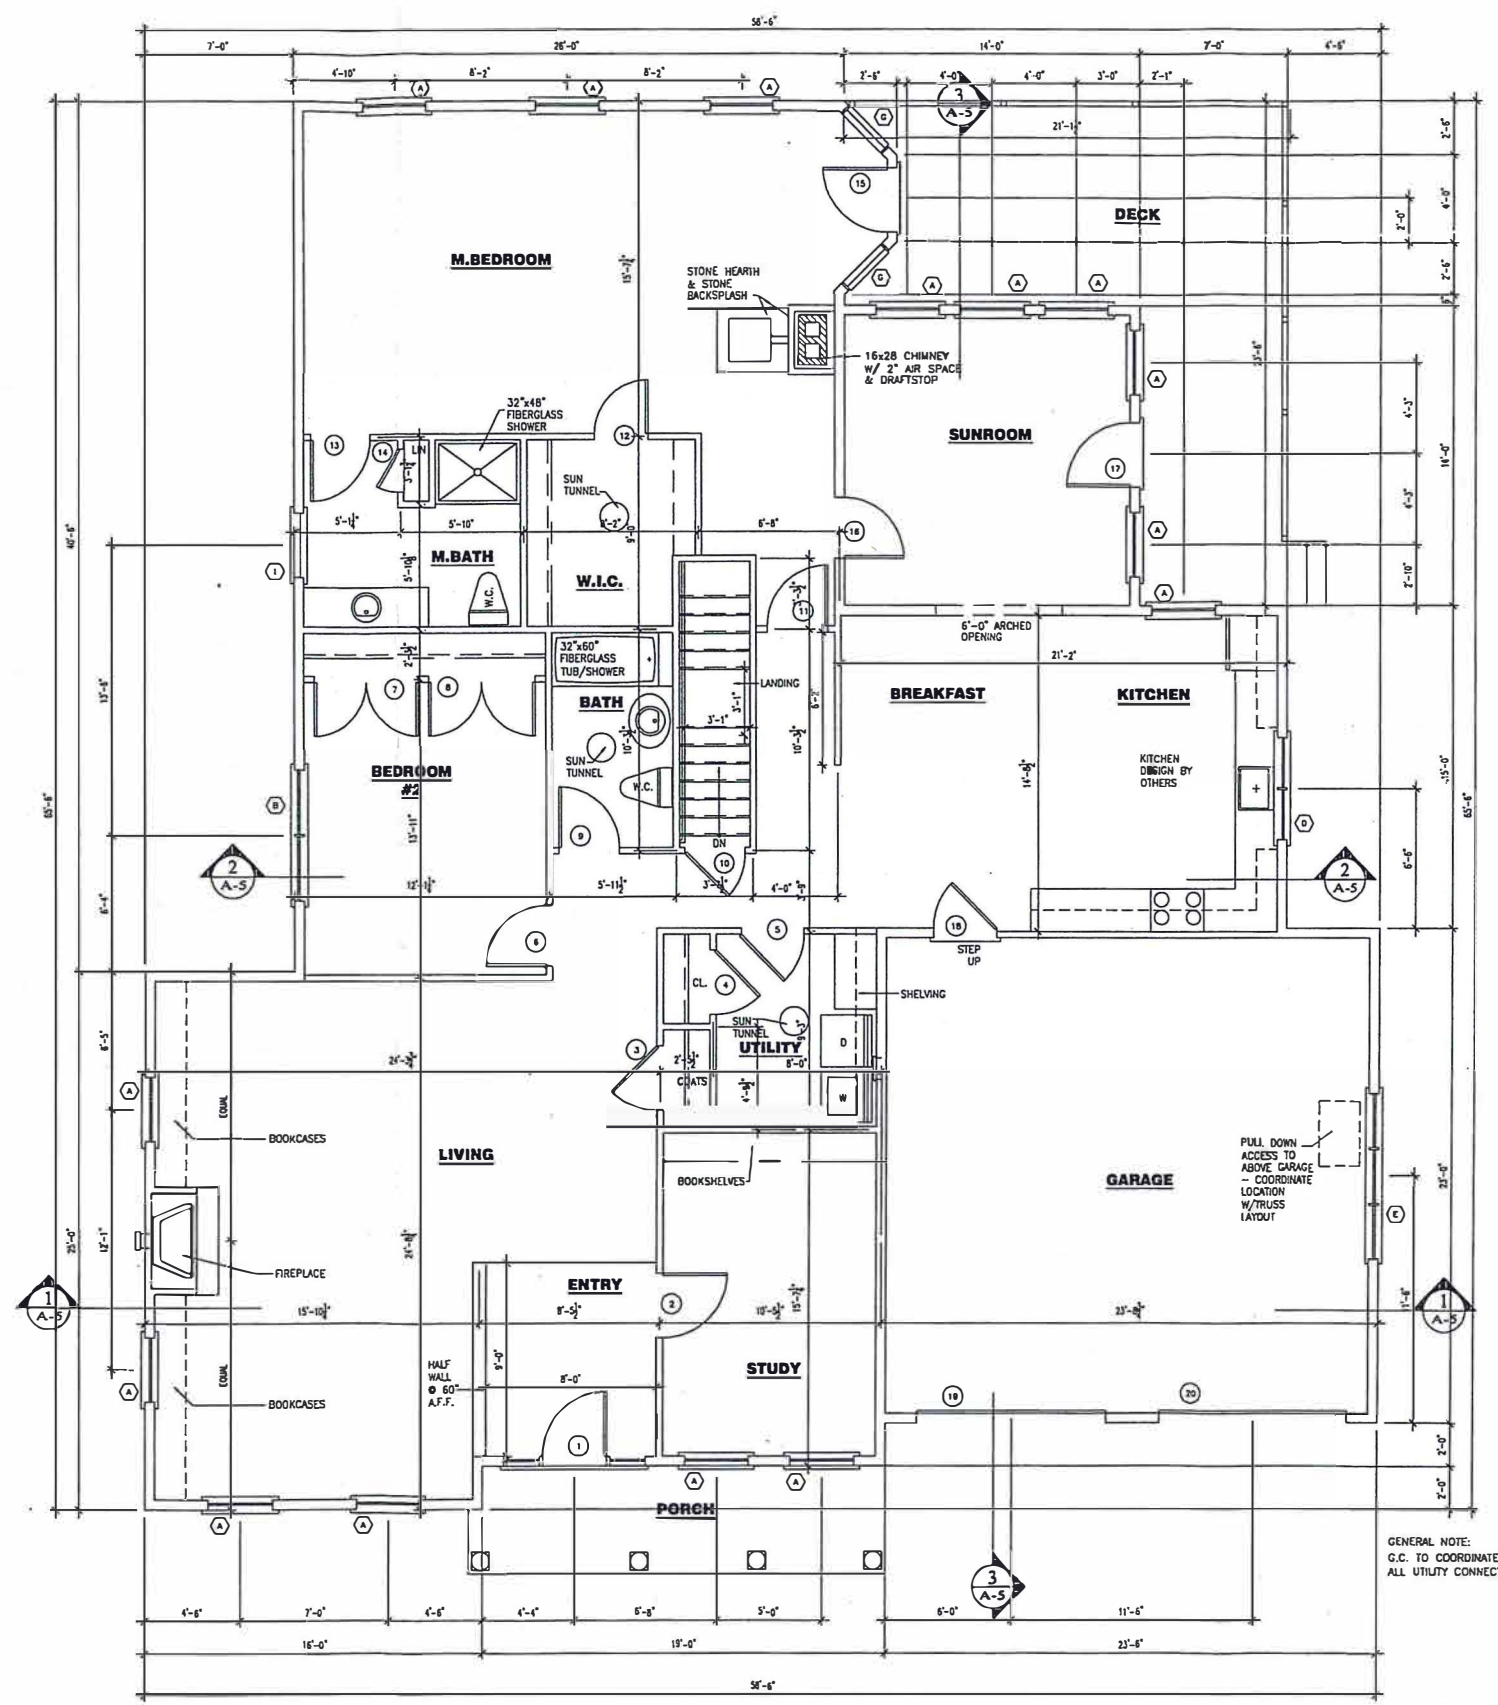


GENERAL NOTE:
G.C. TO COORDINATE
ALL UTILITY CONNECTIONS

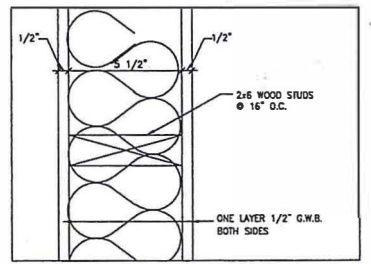


INTERIOR WALL SCALE: 3/4"=1'-0" 5
INTERIOR WALL w/ 6" INSULATION SCALE: 3/4"=1'-0" 5A

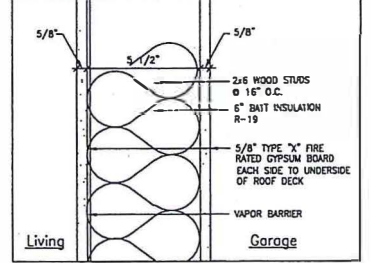


1 HOUR RATED FIRE WALL SCALE: 3/4"=1'-0" 4

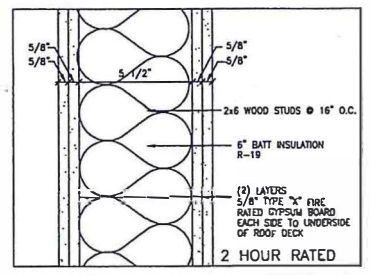



GARAGE PARTY/FIRE WALL SCALE: 3/4"=1'-0" 3

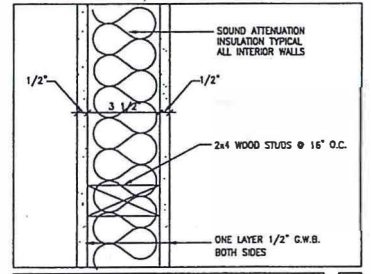

INTERIOR WALL SCALE: 3/4"=1'-0" 2

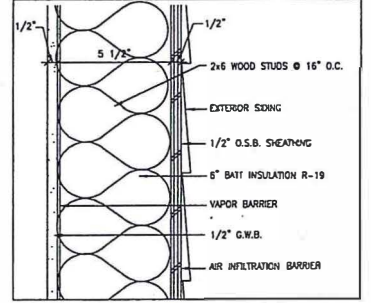

TYPICAL EXTERIOR WALL SCALE: 3/4"=1'-0" 1

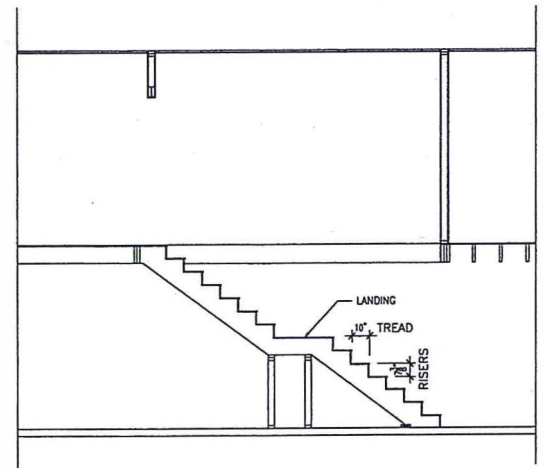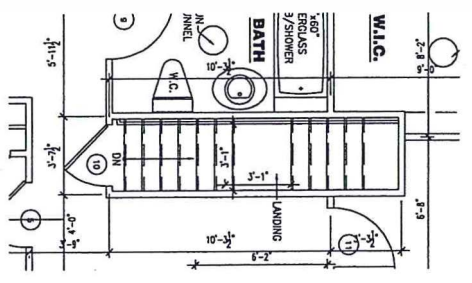

PARTIAL FLOORPLAN/SECTION
1/4"=1'-0" #21/22 GREY UNIT

FLOOR PLAN (UNIT E)
1/4"=1'-0"

