




INTERIOR WALL SCALE: 3/4"=1'-0" 5  
INTERIOR WALL w/ 6" INSULATION SCALE: 3/4"=1'-0" 5A

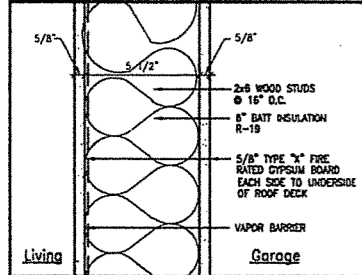


1 HOUR RATED FIRE WALL SCALE: 3/4"=1'-0" 4

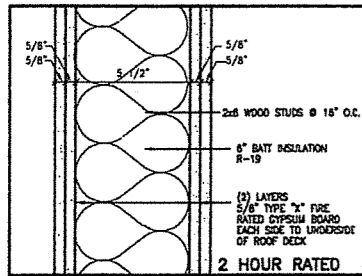


GARAGE PARTY/FIRE WALL SCALE: 3/4"=1'-0" 3

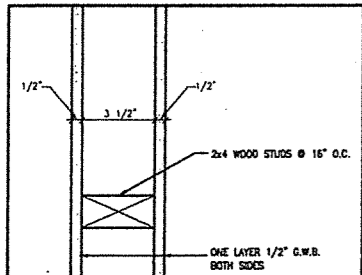

INTERIOR WALL SCALE: 3/4"=1'-0" 2

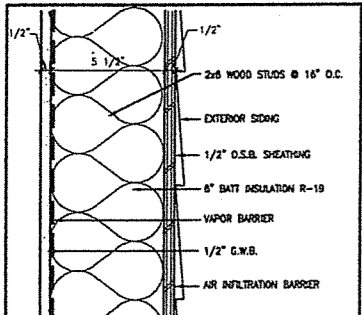

TYPICAL EXTERIOR WALL SCALE: 3/4"=1'-0" 1

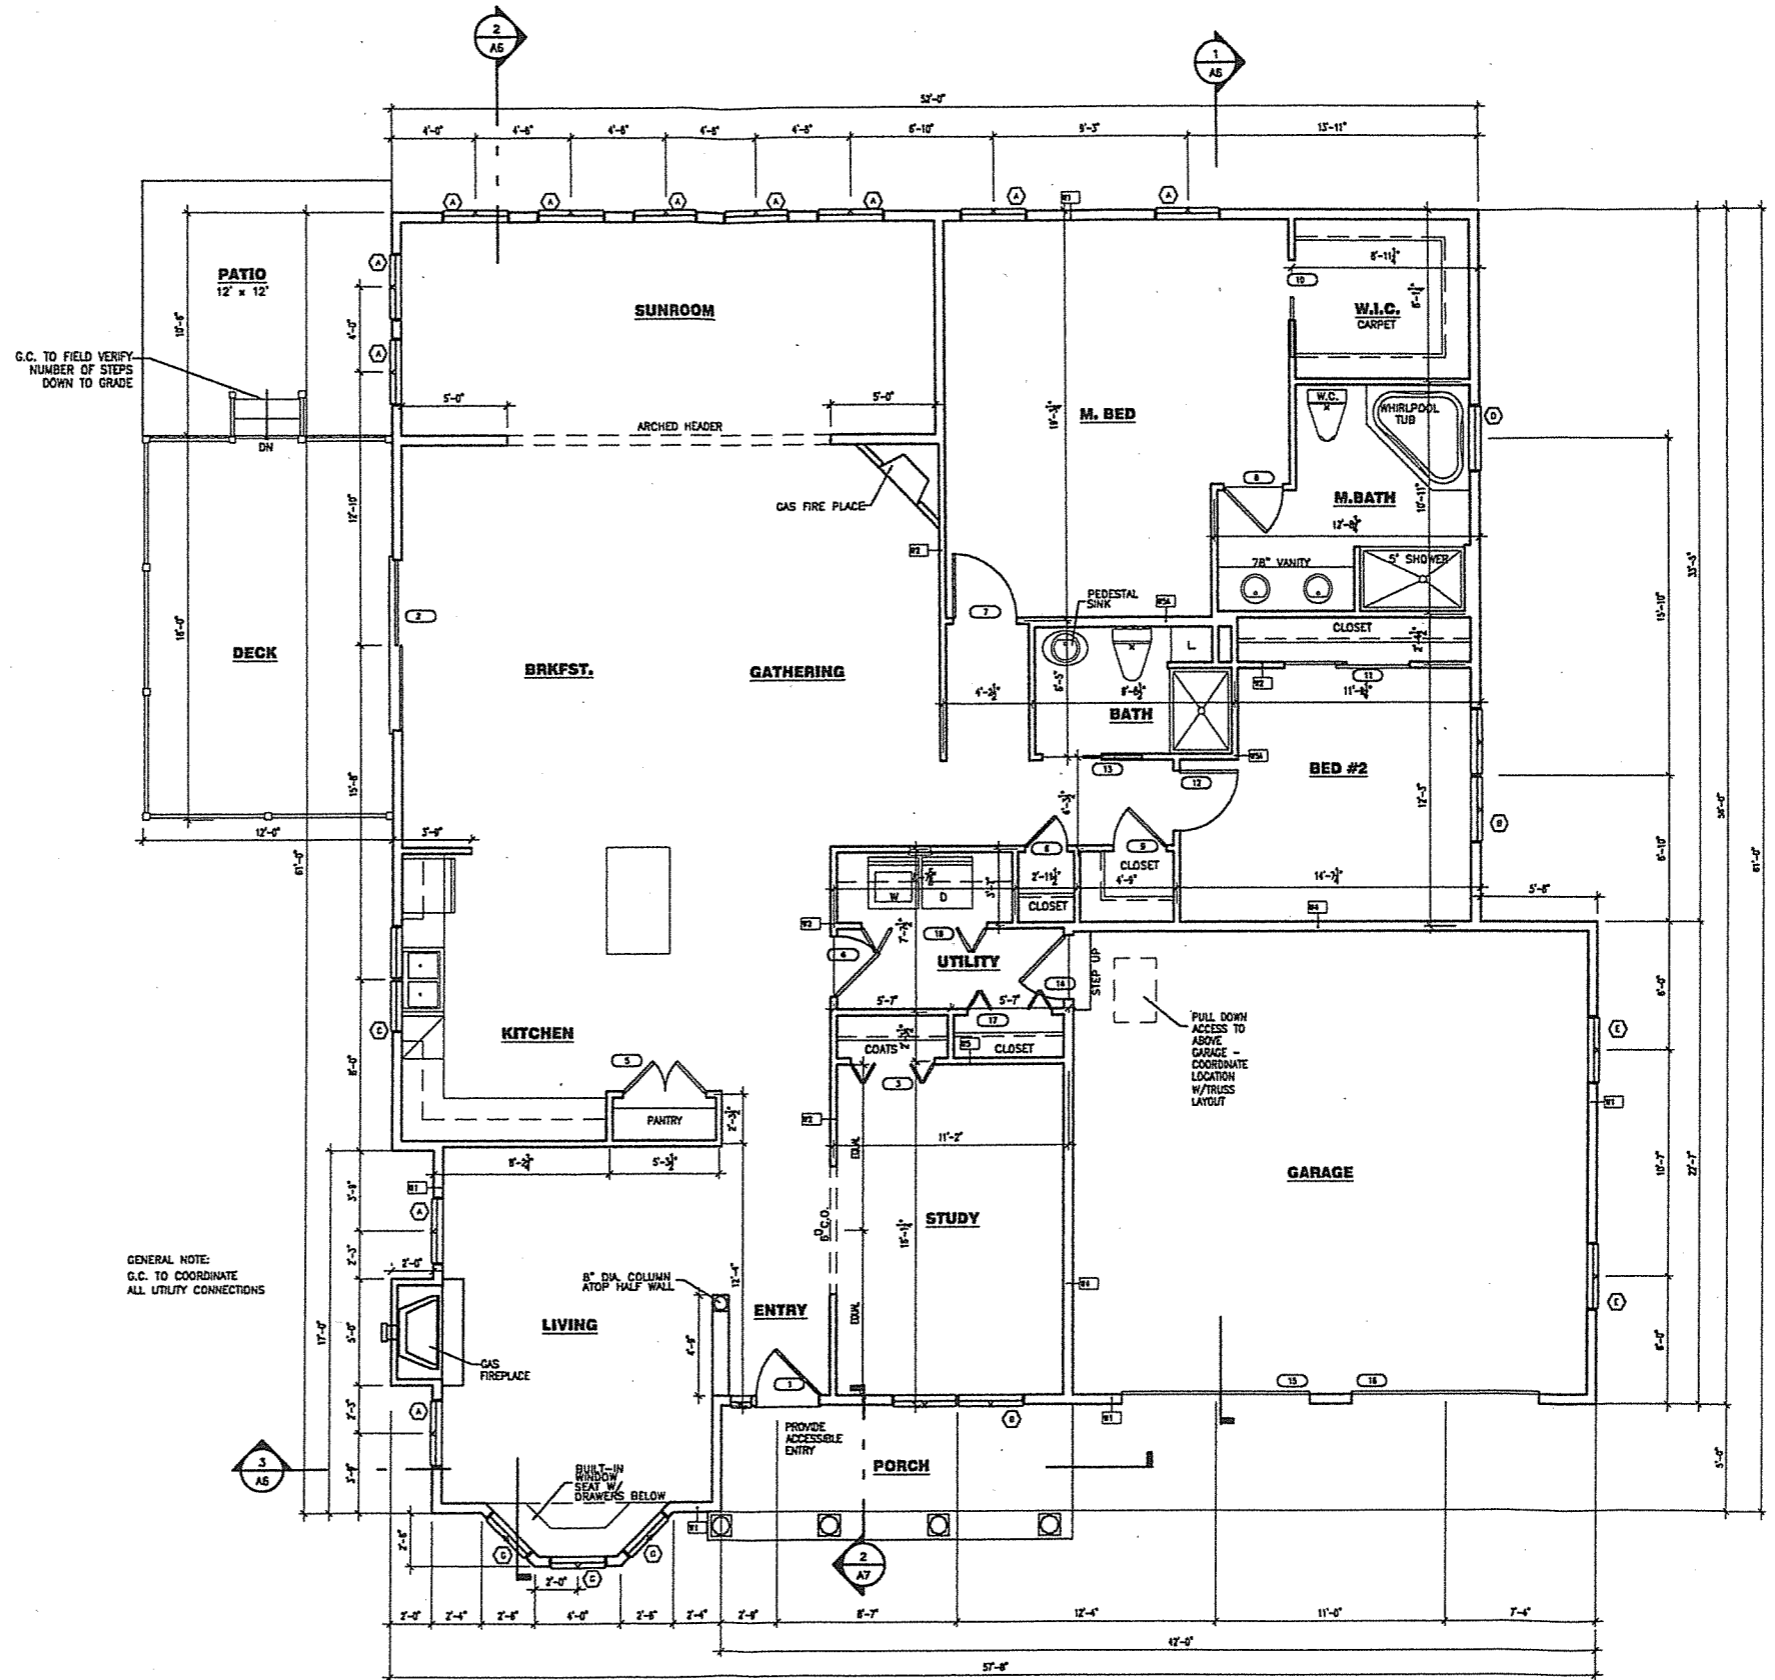

FIRST FLOOR PLAN (UNIT H)

#112 KELLY

SCALE: 1/4"=1'-0"

H

**GAWRON TURGEON ARCHITECTS**  
29 Black Point Road  
Scarborough, ME 04074  
www.gawronturgeon.com  
Tel. 207. 883. 6307  
Fax. 207. 883. 0361

**HIGHLAND GREEN**  
P.O. Box 550  
Tosonau, Maine 04085 • 207-725-1510

REVISIONS	
DATE	DESCRIPTION

DATE:	06/01/05
PROJECT #:	070703.64
DRAWN BY:	DLP
CHECKED BY:	SWG
DRAWING SCALE:	1/4"=1'-0"

SHEET TITLE  
FIRST FLOOR PLAN WALL TYPES  
#112

A1  
© COPYRIGHT 1985-2003  
REPRODUCTION OR USE OF  
THE CONTENTS HEREIN  
WITHOUT PERMISSION OF  
GAWRON ARCHITECTS & ENGINEERS