


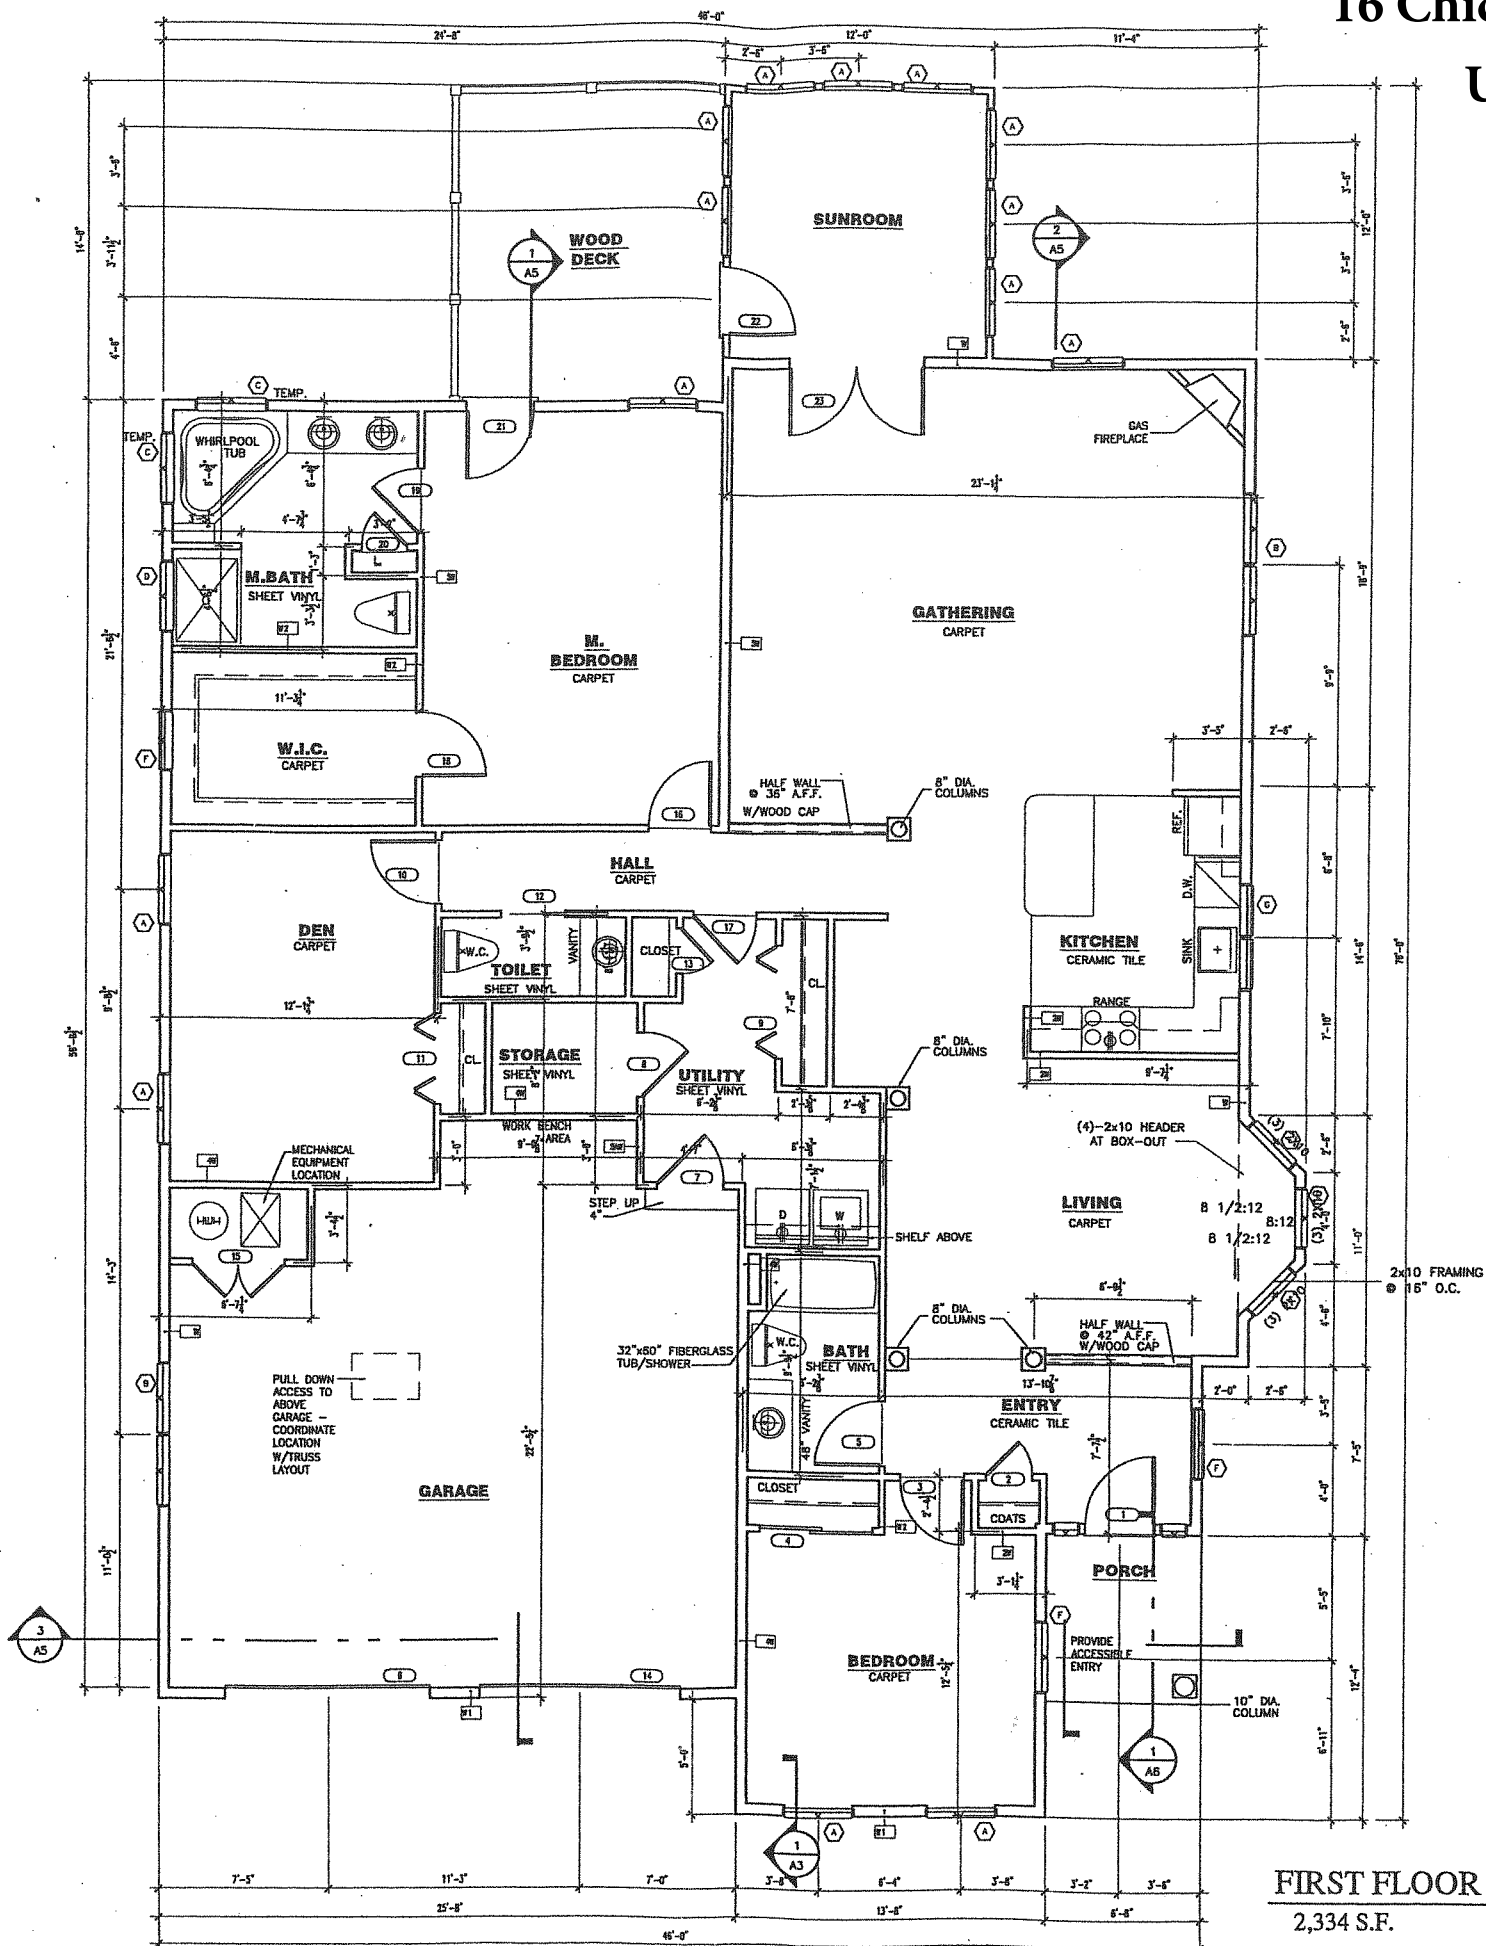

FIRST FLOOR PLAN (UNIT D)

2,334 S.F.

SCALE: 1/4"=1'-0"