




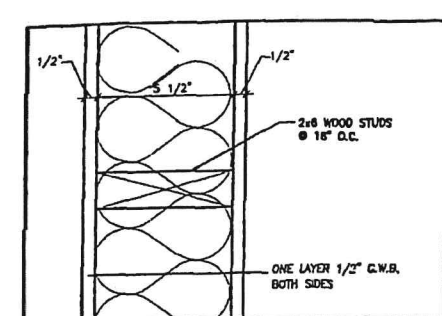


INTERIOR WALL SCALE: 3/8"=1'-0" 5
INTERIOR WALL w/ 6" INSULATION SCALE: 3/8"=1'-0" 5A

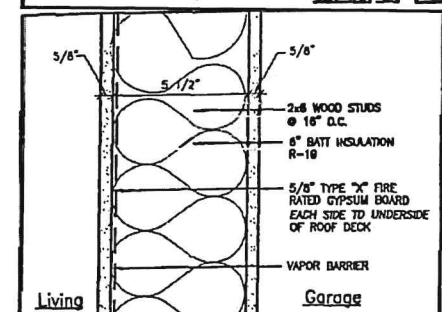


1 HOUR RATED FIRE WALL SCALE: 3/8"=1'-0" 4

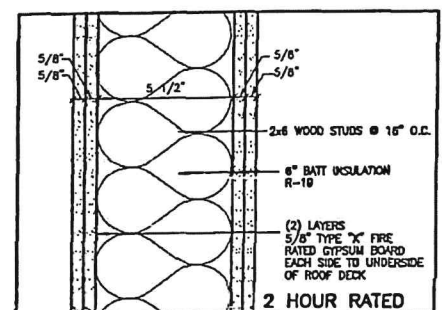


GARAGE PARTY/FIRE WALL SCALE: 3/8"=1'-0" 3

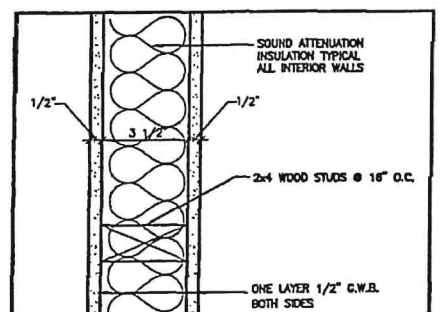

INTERIOR WALL SCALE: 3/8"=1'-0" 2

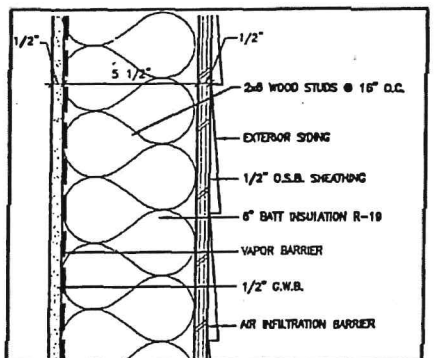

TYPICAL EXTERIOR WALL SCALE: 3/8"=1'-0" 1

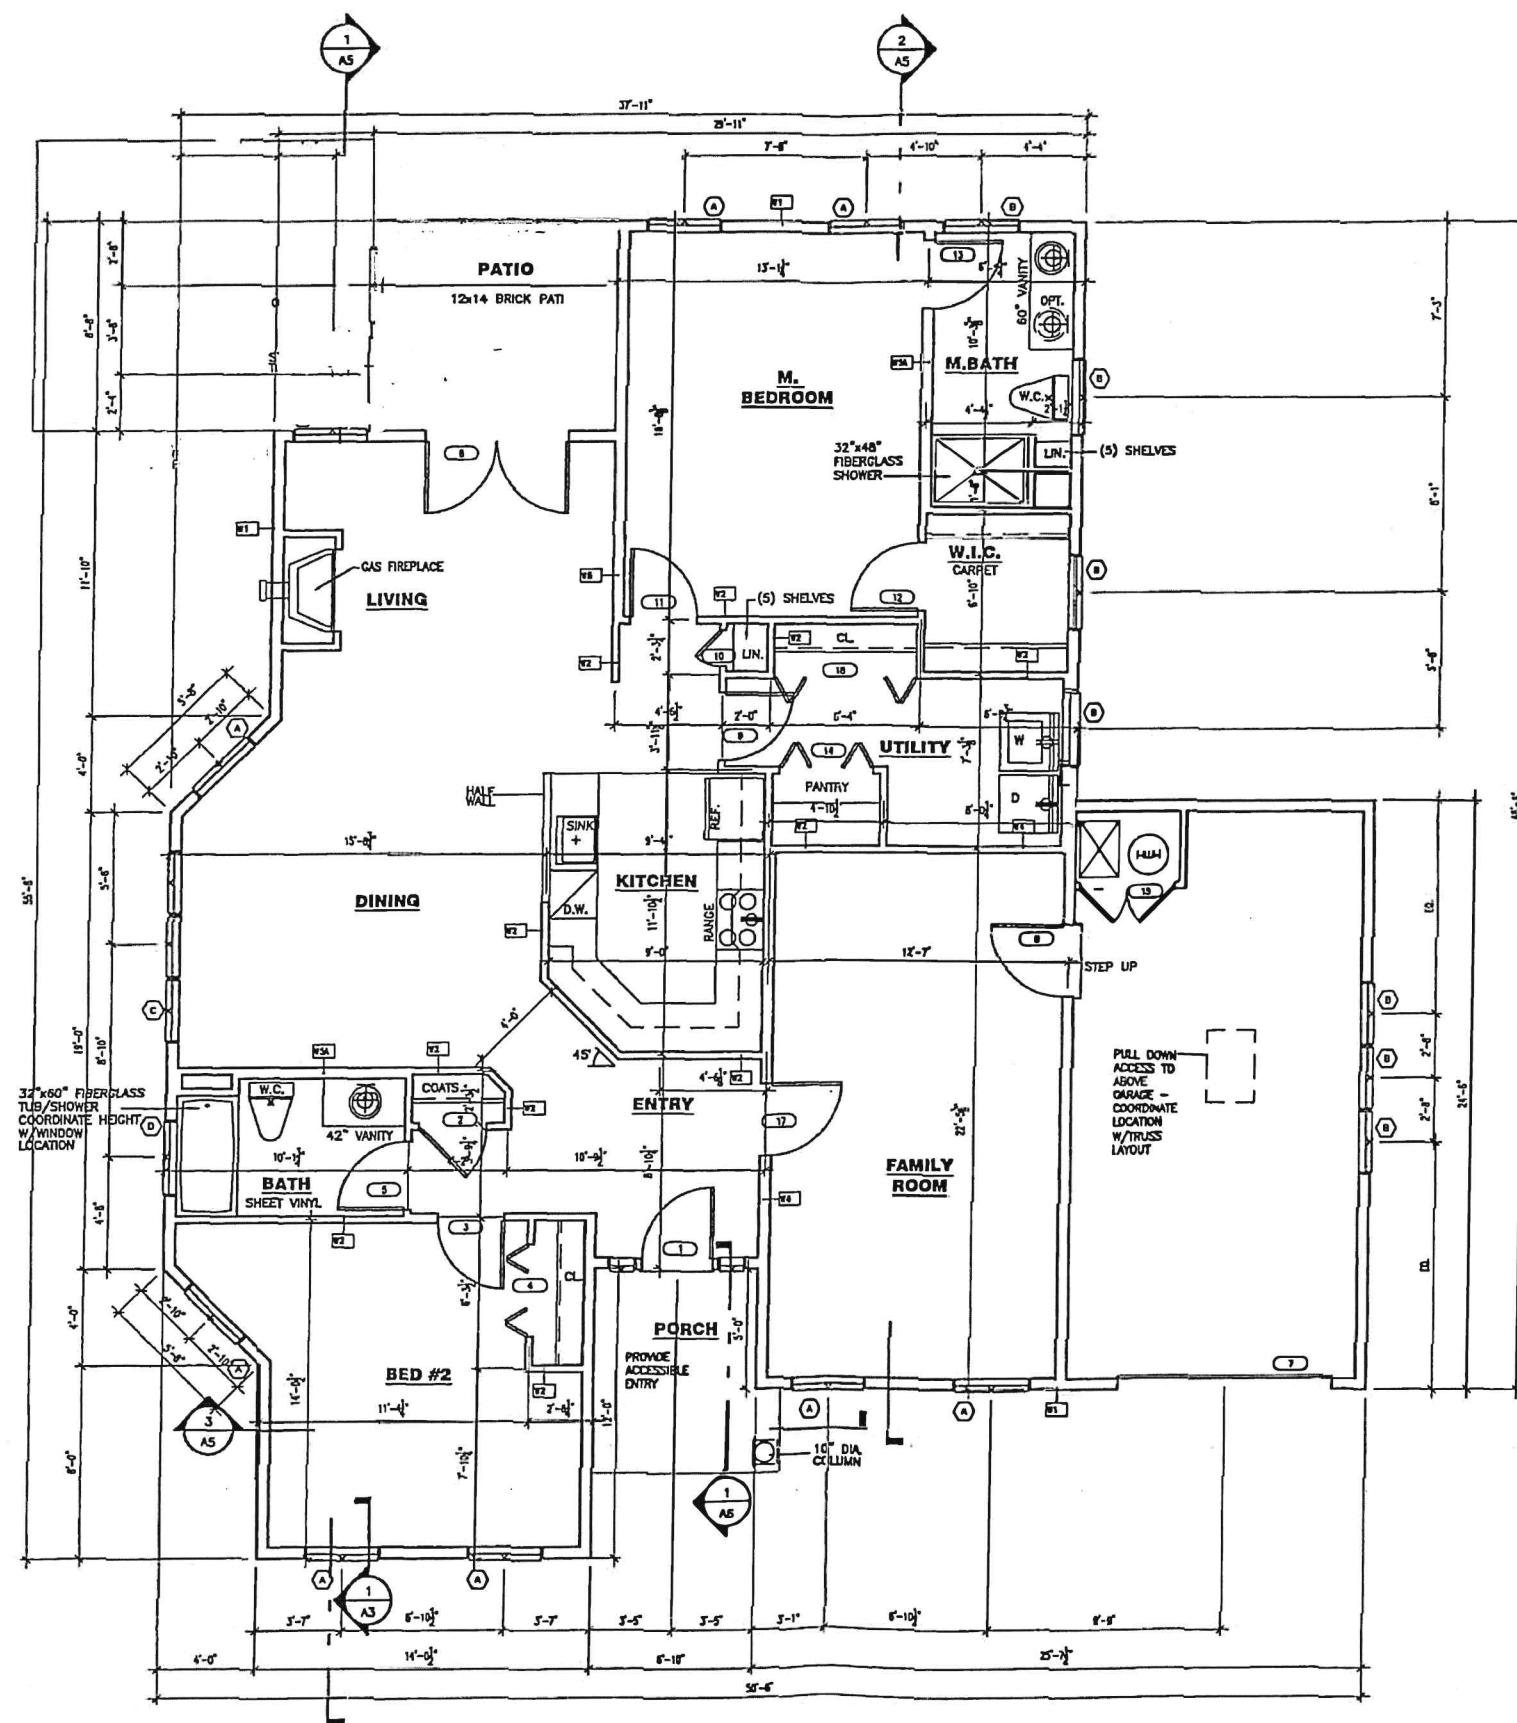

FIRST FLOOR PLAN (UNIT A)
1,856 S.F. SCALE: 1/4"=1'-0"

REVISIONS		
#	DATE	DESCRIPTION

SHEET TITLE	
FIRST FLOOR PLAN WALL TYPES	
#66	