



INTERIOR WALL SCALE: 3/8"=1'-0" 5


INTERIOR WALL w/ 6" INSULATION SCALE: 3/8"=1'-0" 5A

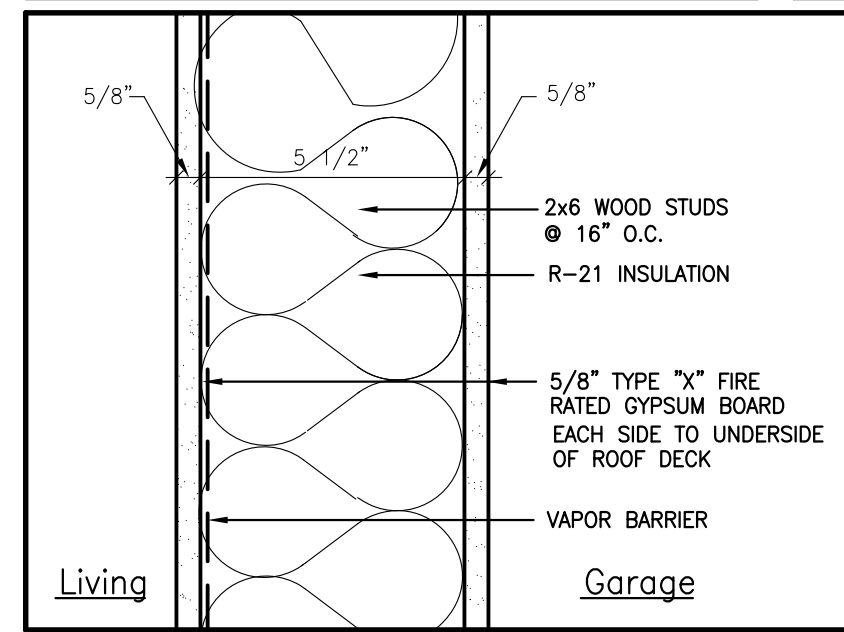

1 HOUR RATED FIRE WALL SCALE: 3/8"=1'-0" 4

 


NOT USED 3

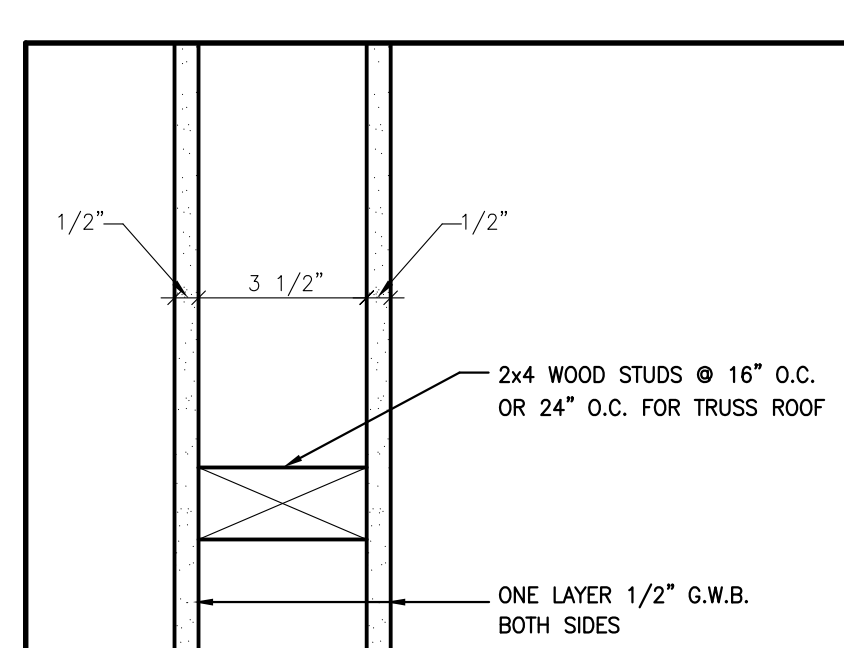


INTERIOR WALL SCALE: 3/8"=1'-0" 2

W/4" INSULATION SCALE: 3/8"=1'-0" 2A

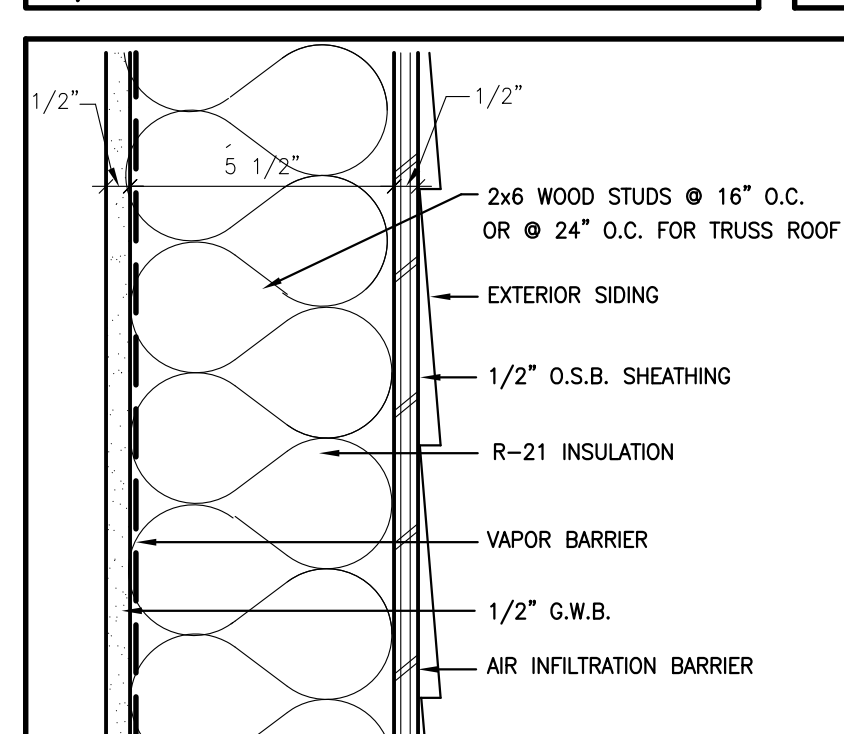

TYPICAL EXTERIOR WALL SCALE: 3/8"=1'-0" 1

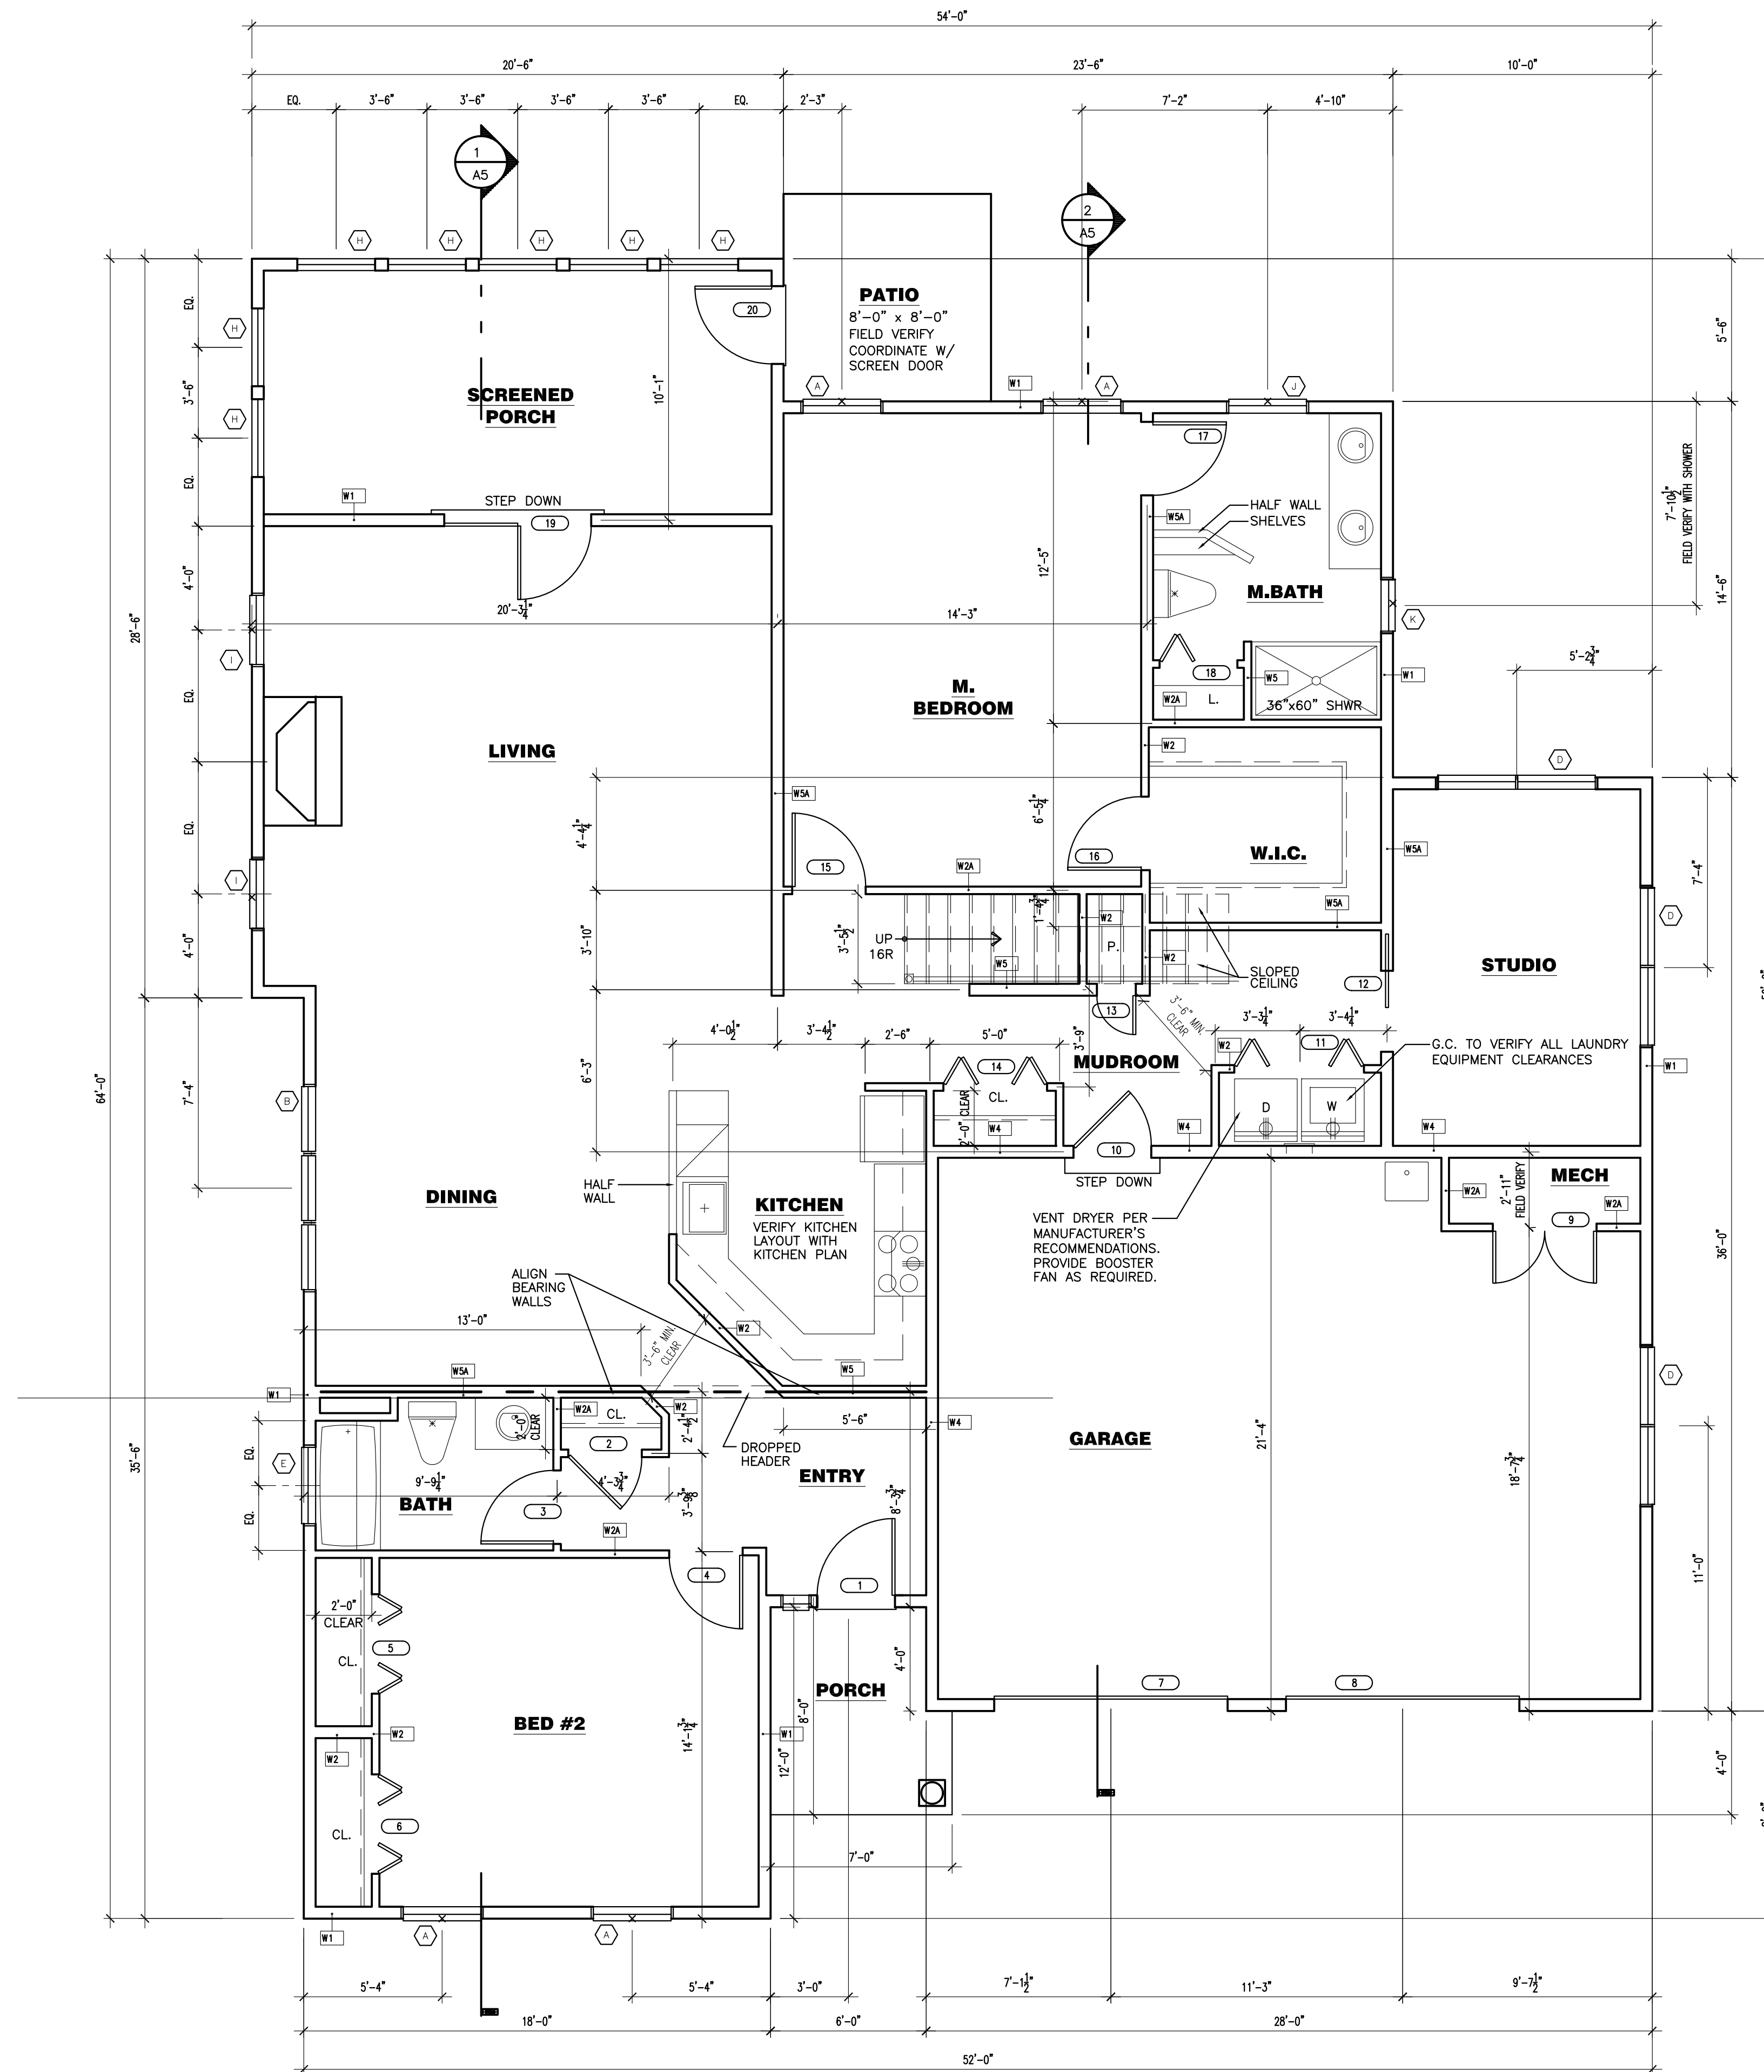

FIRST FLOOR PLAN (UNIT C)

1,960 S.F.

SCALE: 1/4"=1'-0"

- NOTES:
1. GENERAL CONTRACTOR TO COORDINATE ALL UTILITIES.
  2. AT THE CRAWL SPACE PROVIDE 1" LUMEN AT ALL CERAMIC TILE & SHEET VINYL AREAS OVER FLOOR JOISTS AND SUBFLOOR.
  3. DO NOT VENT BATHROOMS AND LAUNDRY EQUIPMENT THROUGH EAVES.



Gawron Turgeon ARCHITECTS

29 Black Point Road Scarborough, Maine 04074

www.gawronturjeon.com

207-883-4307 ext. 207-883-4361 fax



HIGHLAND GREEN

P.O. Box 550

TORUNGA, MAINE 04088 • 207-725-1519

REVISIONS

#	DATE	DESCRIPTION
1	02.07.14	OWNER PLAN REVIEW
2	03.13.14	OWNER PLAN REVIEW
3	03.20.14	STRUCTURAL REVIEW
4	04.09.14	TRUSS REVIEW
5	04.18.14	OWNER PLAN REVIEW
6	06.04.14	CONSTRUCTION DOCUMENTS
7	06.16.14	CONSTRUCTION DOCUMENTS

DATE: 06.16.14

PROJECT #: 070703.151

DRAWN BY: RLD

CHECKED BY: RLD

DRAWING SCALE: AS NOTED

SHEET TITLE

FLOOR PLAN WALL TYPES

A1

BARRAS - LOT 168

© COPYRIGHT 1985-2013 REPRODUCTION OR REUSE OF THIS DOCUMENT WITHOUT WRITTEN PERMISSION OF GAWRON TURGEON ARCHITECTS IS PROHIBITED.