

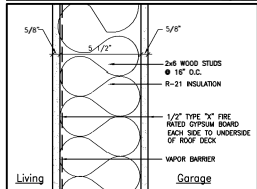



INTERIOR WALL SCALE: 3/4"=1'-0"  
INTERIOR WALL w/ 6" INSULATION

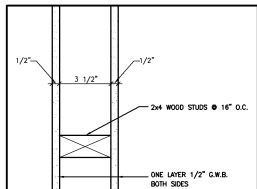


1 HOUR RATED FIRE WALL SCALE: 3/4"=1'-0"

 

INTERIOR WALL SCALE: 3/4"=1'-0"  
INT. WALL w/ INSULATION

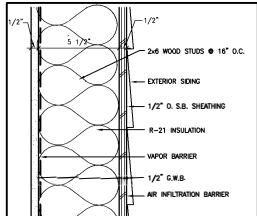

TYPICAL EXTERIOR WALL SCALE: 3/4"=1'-0"

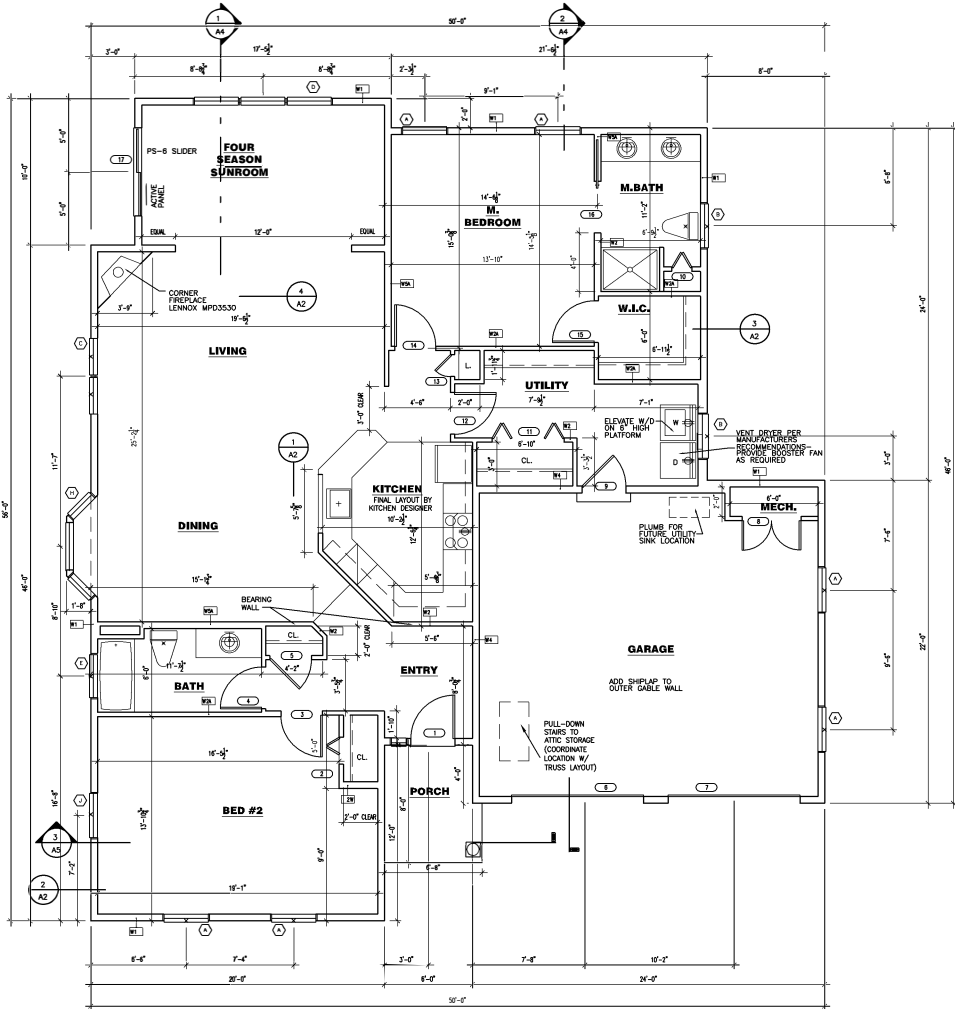

FIRST FLOOR PLAN (UNIT C)  
SCALE: 1/8"=1'-0"

- NOTES:
1. GENERAL CONTRACTOR TO COORDINATE ALL UTILITIES.
  2. AT THE CRAWL SPACE PROVIDE 1/4" LUAN AT ALL CERAMIC TILE & SHEET VINYL AREAS OVER FLOOR JOISTS AND SUBFLOOR.
  3. DO NOT VENT BATHROOMS AND LAUNDRY EQUIPMENT THROUGH EAVES.



39 Black Pine Road  
Spartanburg, SC 29303  
www.gawronturgeo.com  
202.884.8377 or 202.884.8141 ext.



REVISIONS

#	DATE	DESCRIPTION
1	7-13-11	REVIEW SET
2	8-6-11	CONSTRUCTION SET

DATE:	6-5-11
PROJECT #	07003.131
DRAWN BY:	DLP
CHECKED BY:	SWG
DRAWING SCALE:	VARIES

SHEET TITLE  
FLOOR PLAN  
WALL TYPES  
**COTTAGE #101**

**A1**  
COTTAGE

© COPYRIGHT 1985-2008  
BY GAWRON TURGEON ARCHITECTS, P.C.  
ALL RIGHTS RESERVED. NO PART OF  
THIS DOCUMENT MAY BE REPRODUCED OR  
TRANSMITTED IN ANY FORM OR BY ANY  
MEANS, ELECTRONIC OR MECHANICAL,  
INCLUDING PHOTOCOPYING, RECORDING,  
OR BY ANY INFORMATION STORAGE AND  
RETRIEVAL SYSTEM.

