



1ST FLOOR:
1,532 SF +/-

GARAGE/MECH:
422 SF +/-

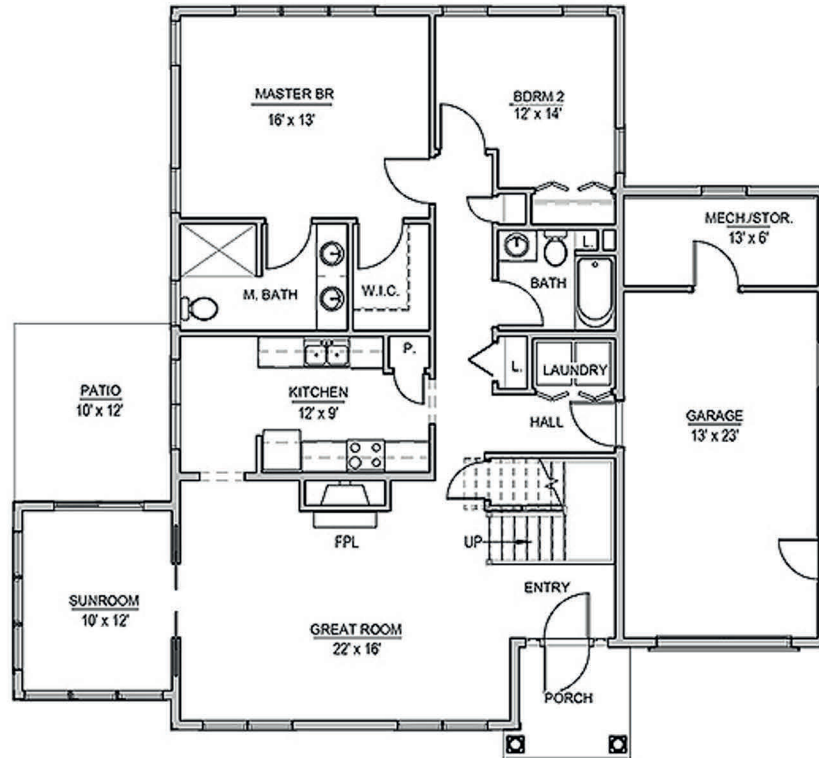


1ST FLOOR:
1,532 SF +/-

GARAGE/MECH:
422 SF +/-

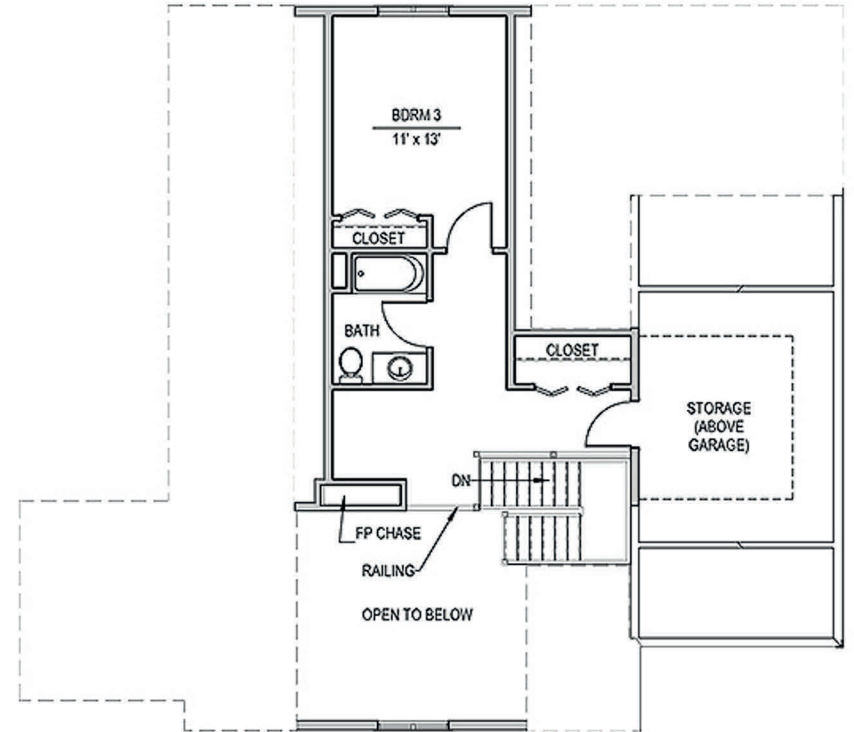

2ND FLOOR:
457 SF +/-
(NOT INCLUDING STORAGE)

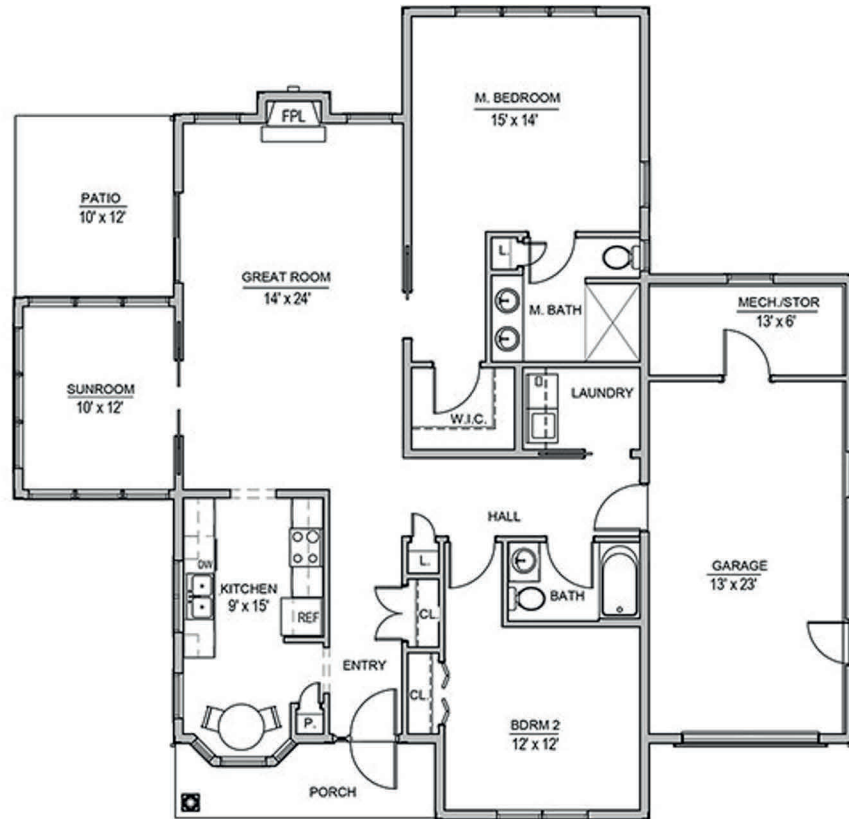

1ST FLOOR:
1,585 SF +/-

GARAGE/MECH:
422 SF +/-


**GAWRON
TURGEON**
ARCHITECTS

267.853.4307 | WWW.GAWRONTURGEON.COM

COTTAGE 'B' STANDARD FLOOR PLAN


*ACTUAL LAYOUT, SIZES, AND DIMENSIONS
MAY VARY DUE TO CONSTRUCTION

HG
HIGHLAND GREEN™

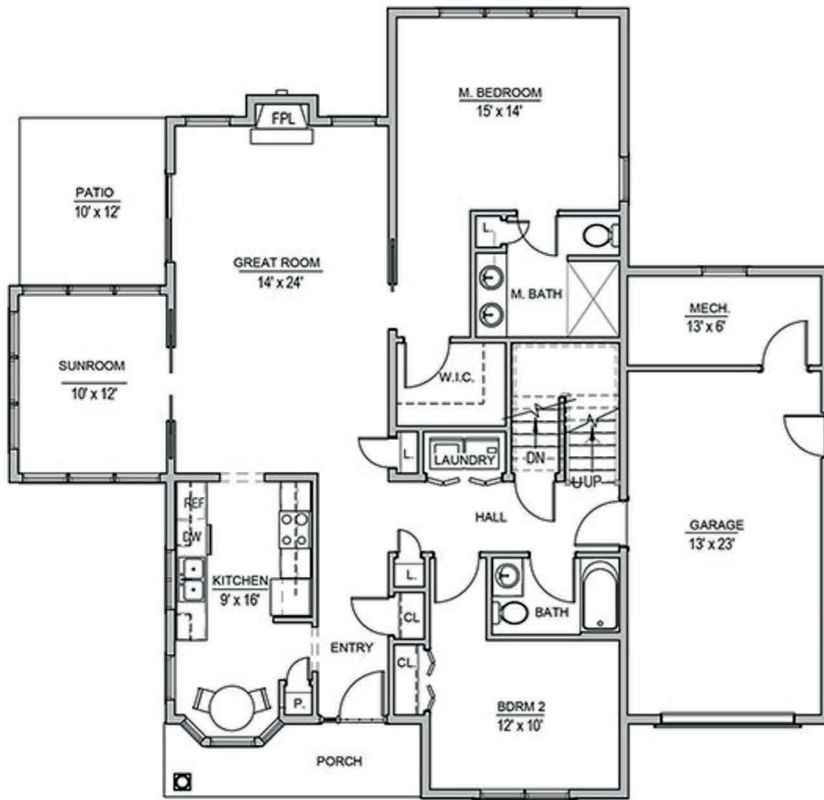

1ST FLOOR:
1,585 SF +/-

GARAGE/MECH:
422 SF +/-

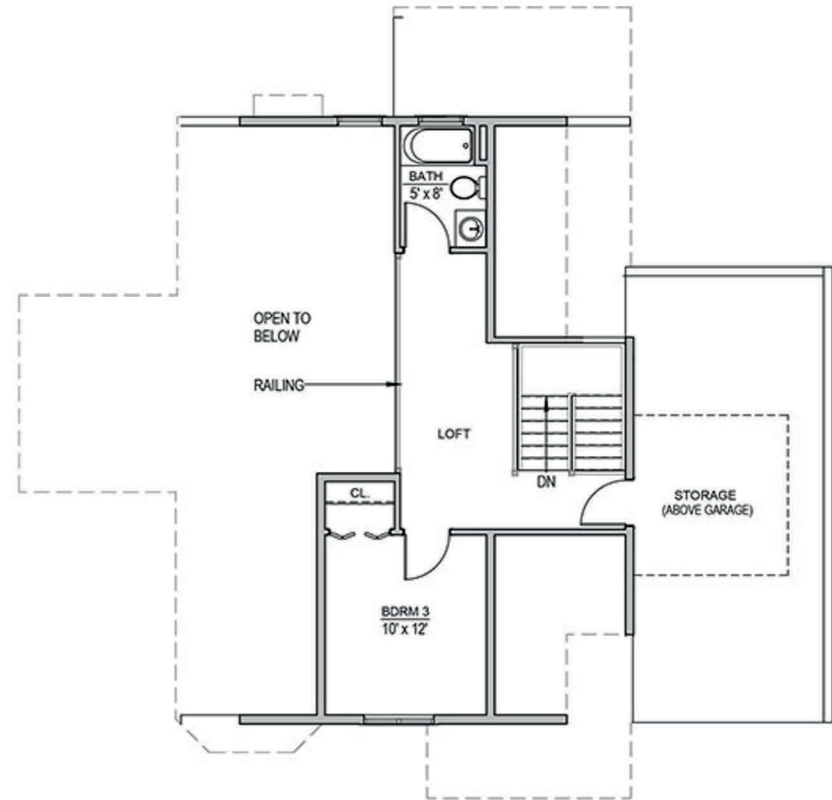


2ND FLOOR:
413 SF +/-
(NOT INCLUDING STORAGE)

FOUNDATION LEGEND

CRAWL FOUNDATION

FULL, DAYLIGHT, OR WALKOUT FOUNDATION

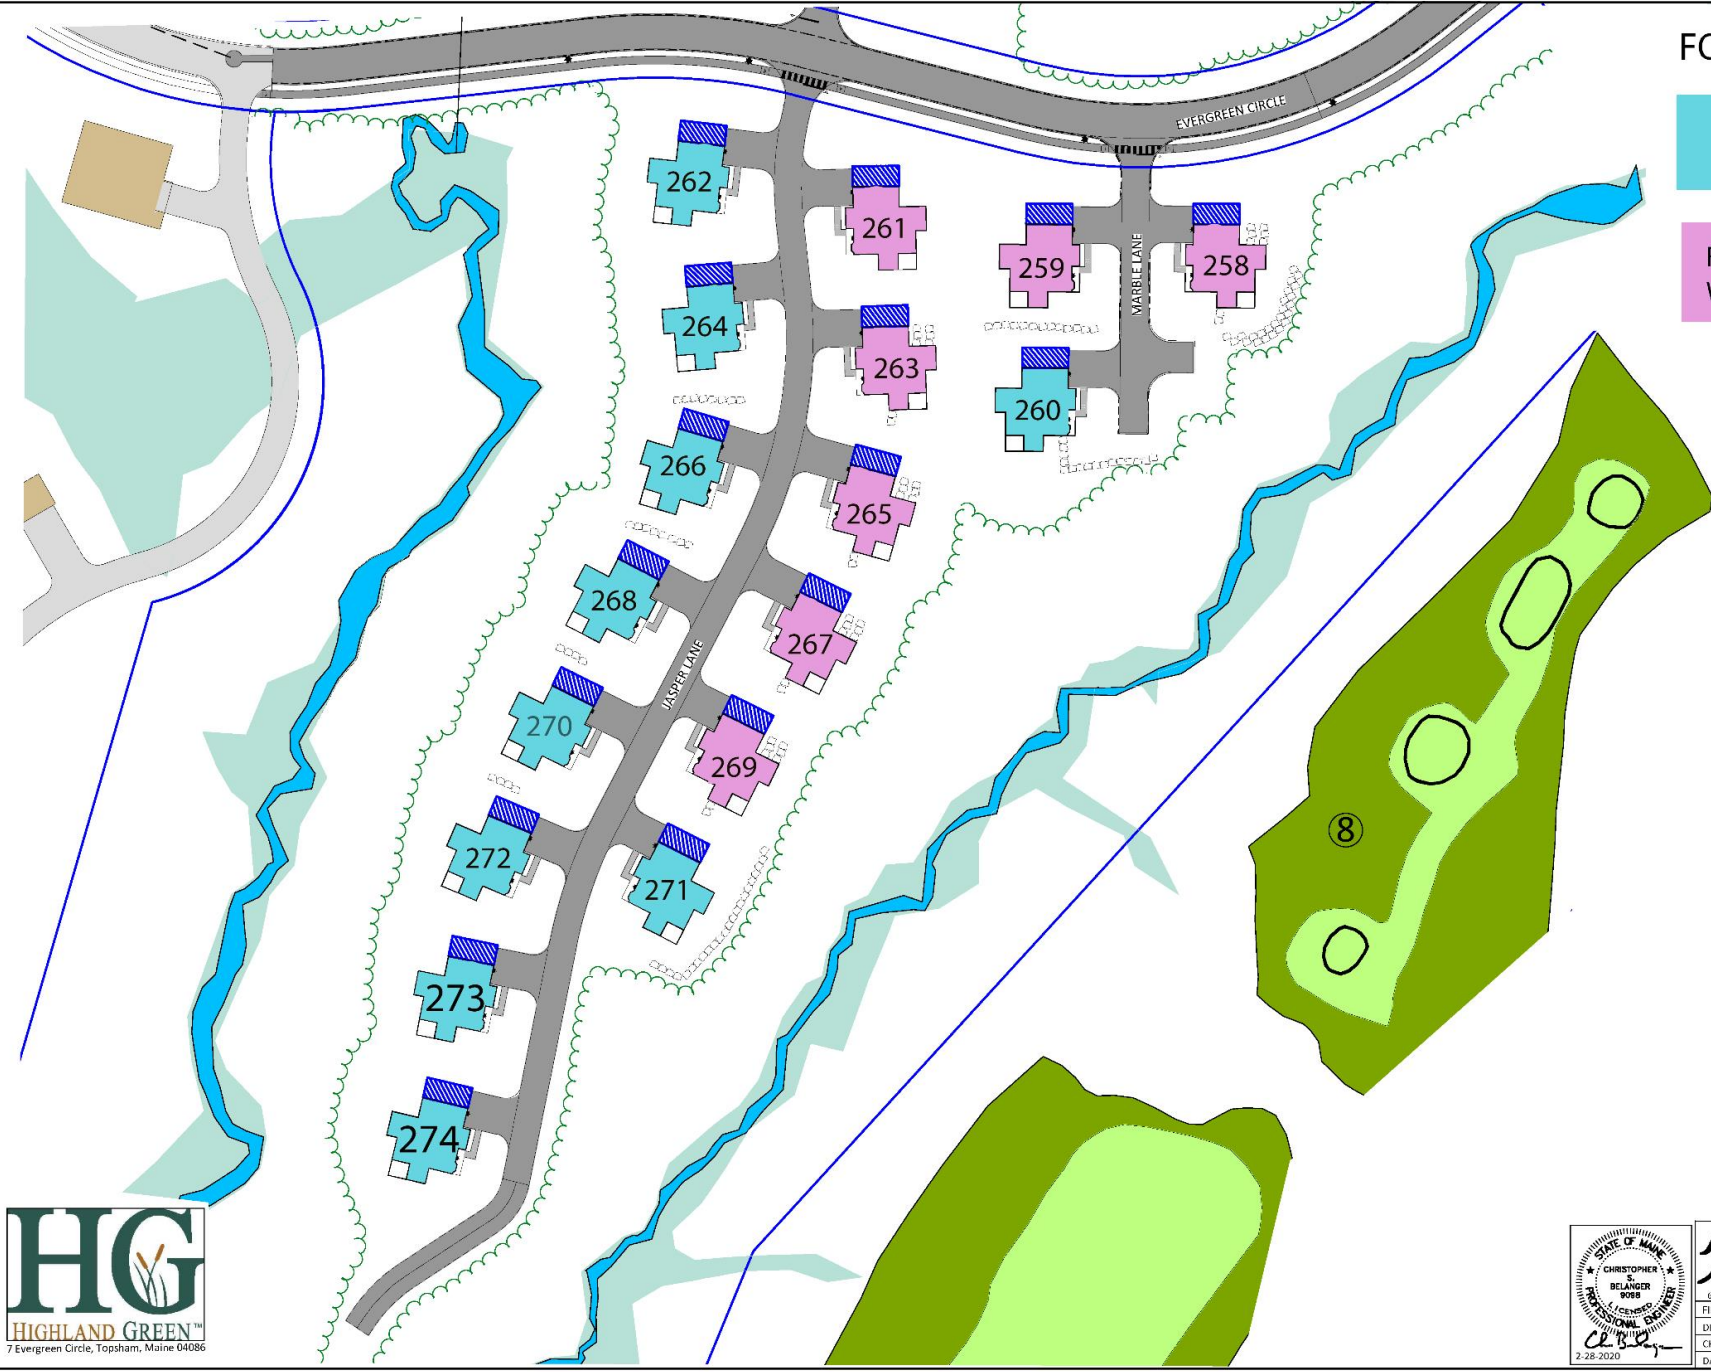

Overall Plan - Phases 4A
 Jasper and Marble Lane
 Highland Green Phases 4 A-C Cottage
 Expansion Project
 7 Evergreen Circle, Topsham, ME 04086



BELANGER ENGINEERING
 CONSULTING ENGINEERS
 63 Second Avenue, Augusta, Maine 04330
 Email: belanger@belanger-engineering.com
 Phone: 207-627-1457, Cell: 207-542-2723

FIELD W/C: Ruopp	SCALE: 1"=40'	SHEET:
DRN BY: CSR	JOB #:	4A
CH'D BY: CSB	SS:	
DATE: 2-28-2020	FILE:	

- COMMERCIAL PROJECTS
- RESIDENTIAL SUBDIVISIONS
- TOWN AND STATE APPROVALS
- SITE PLANNING & DESIGN
- STORMWATER MANAGEMENT
- ROAD AND UTILITY DESIGN
- EROSION CONTROL PLANS