


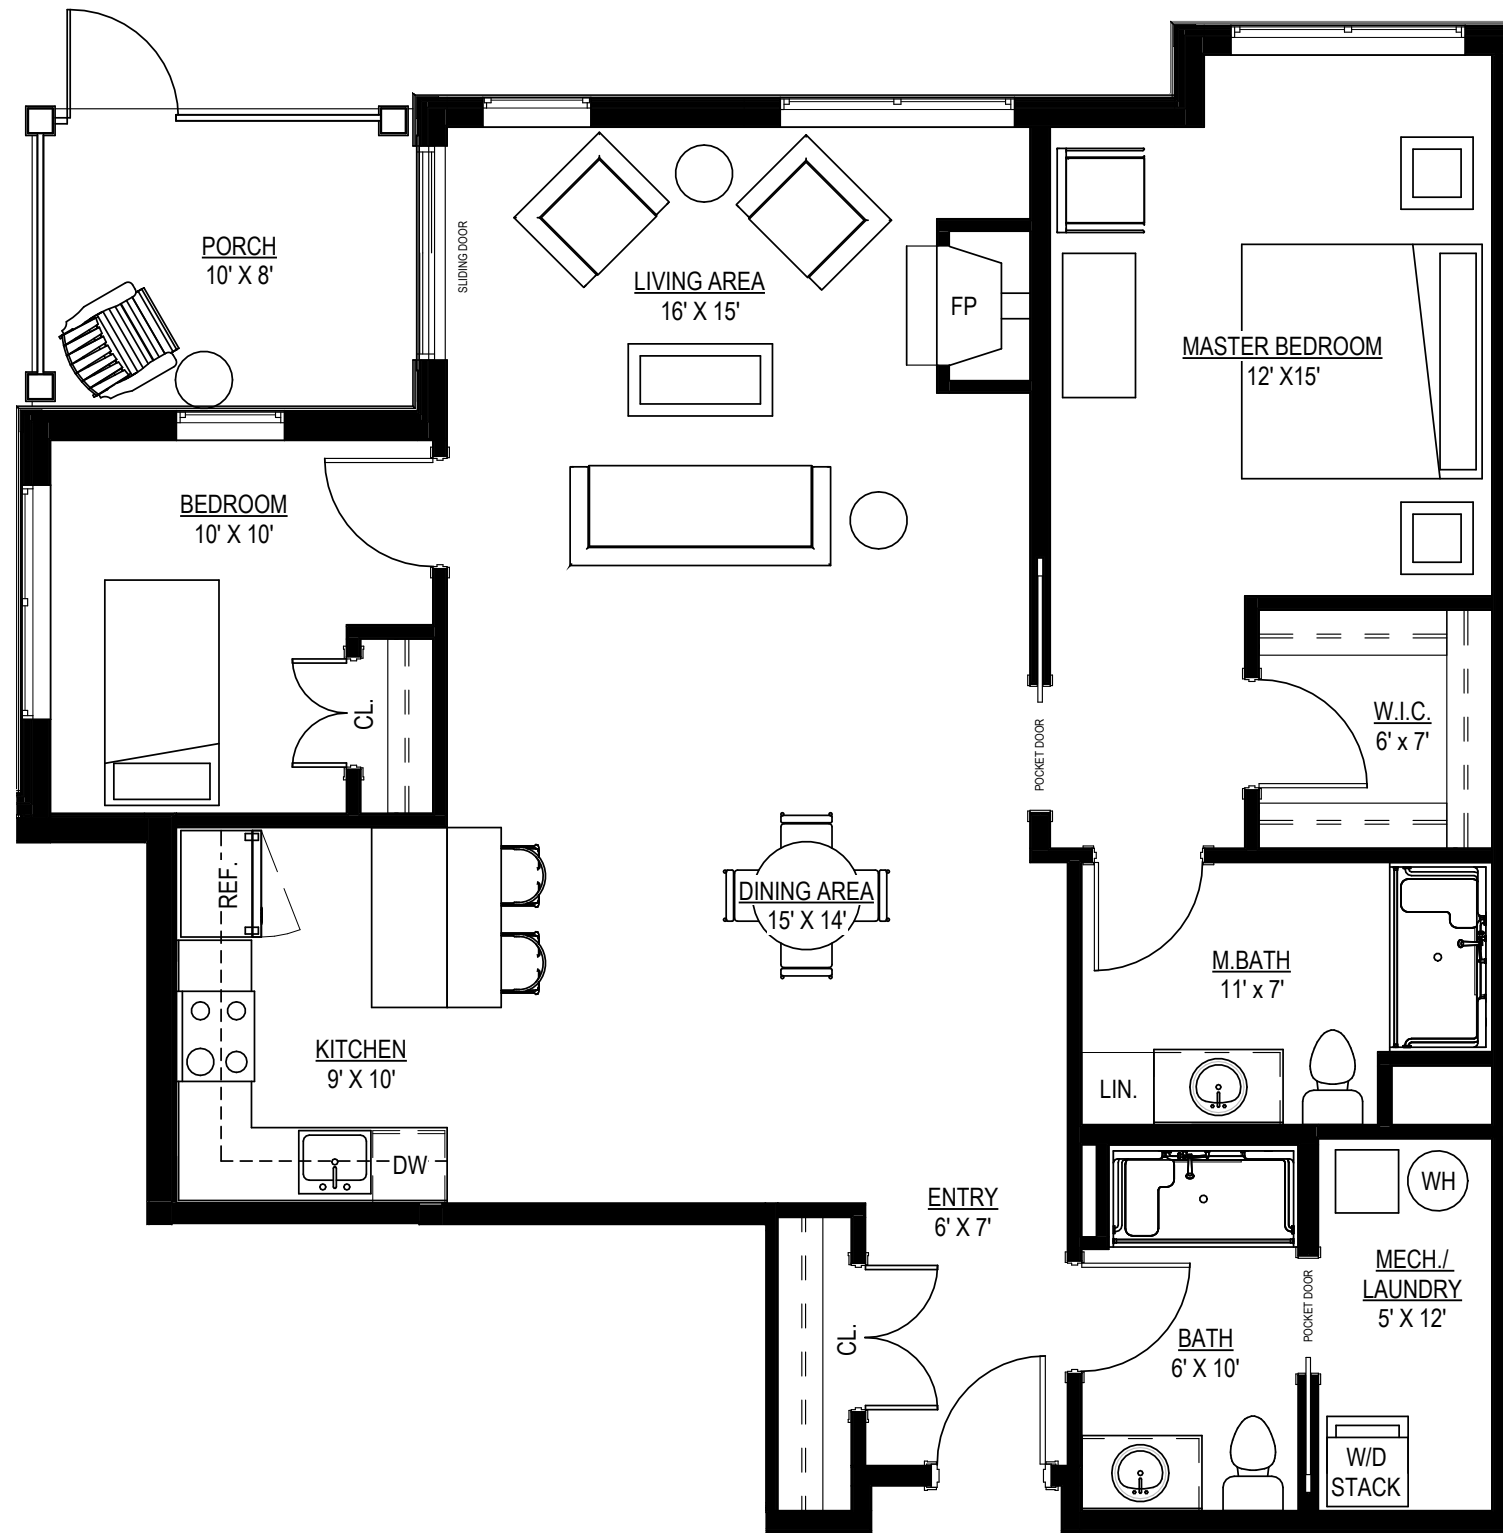



TYPICAL UNIT PLAN - 2BR TYPE 1
 SCALE: 3/16" = 1'-0" 1,154 SF

*ACTUAL LAYOUT, SIZES, AND DIMENSIONS
 MAY VARY DUE TO CONSTRUCTION





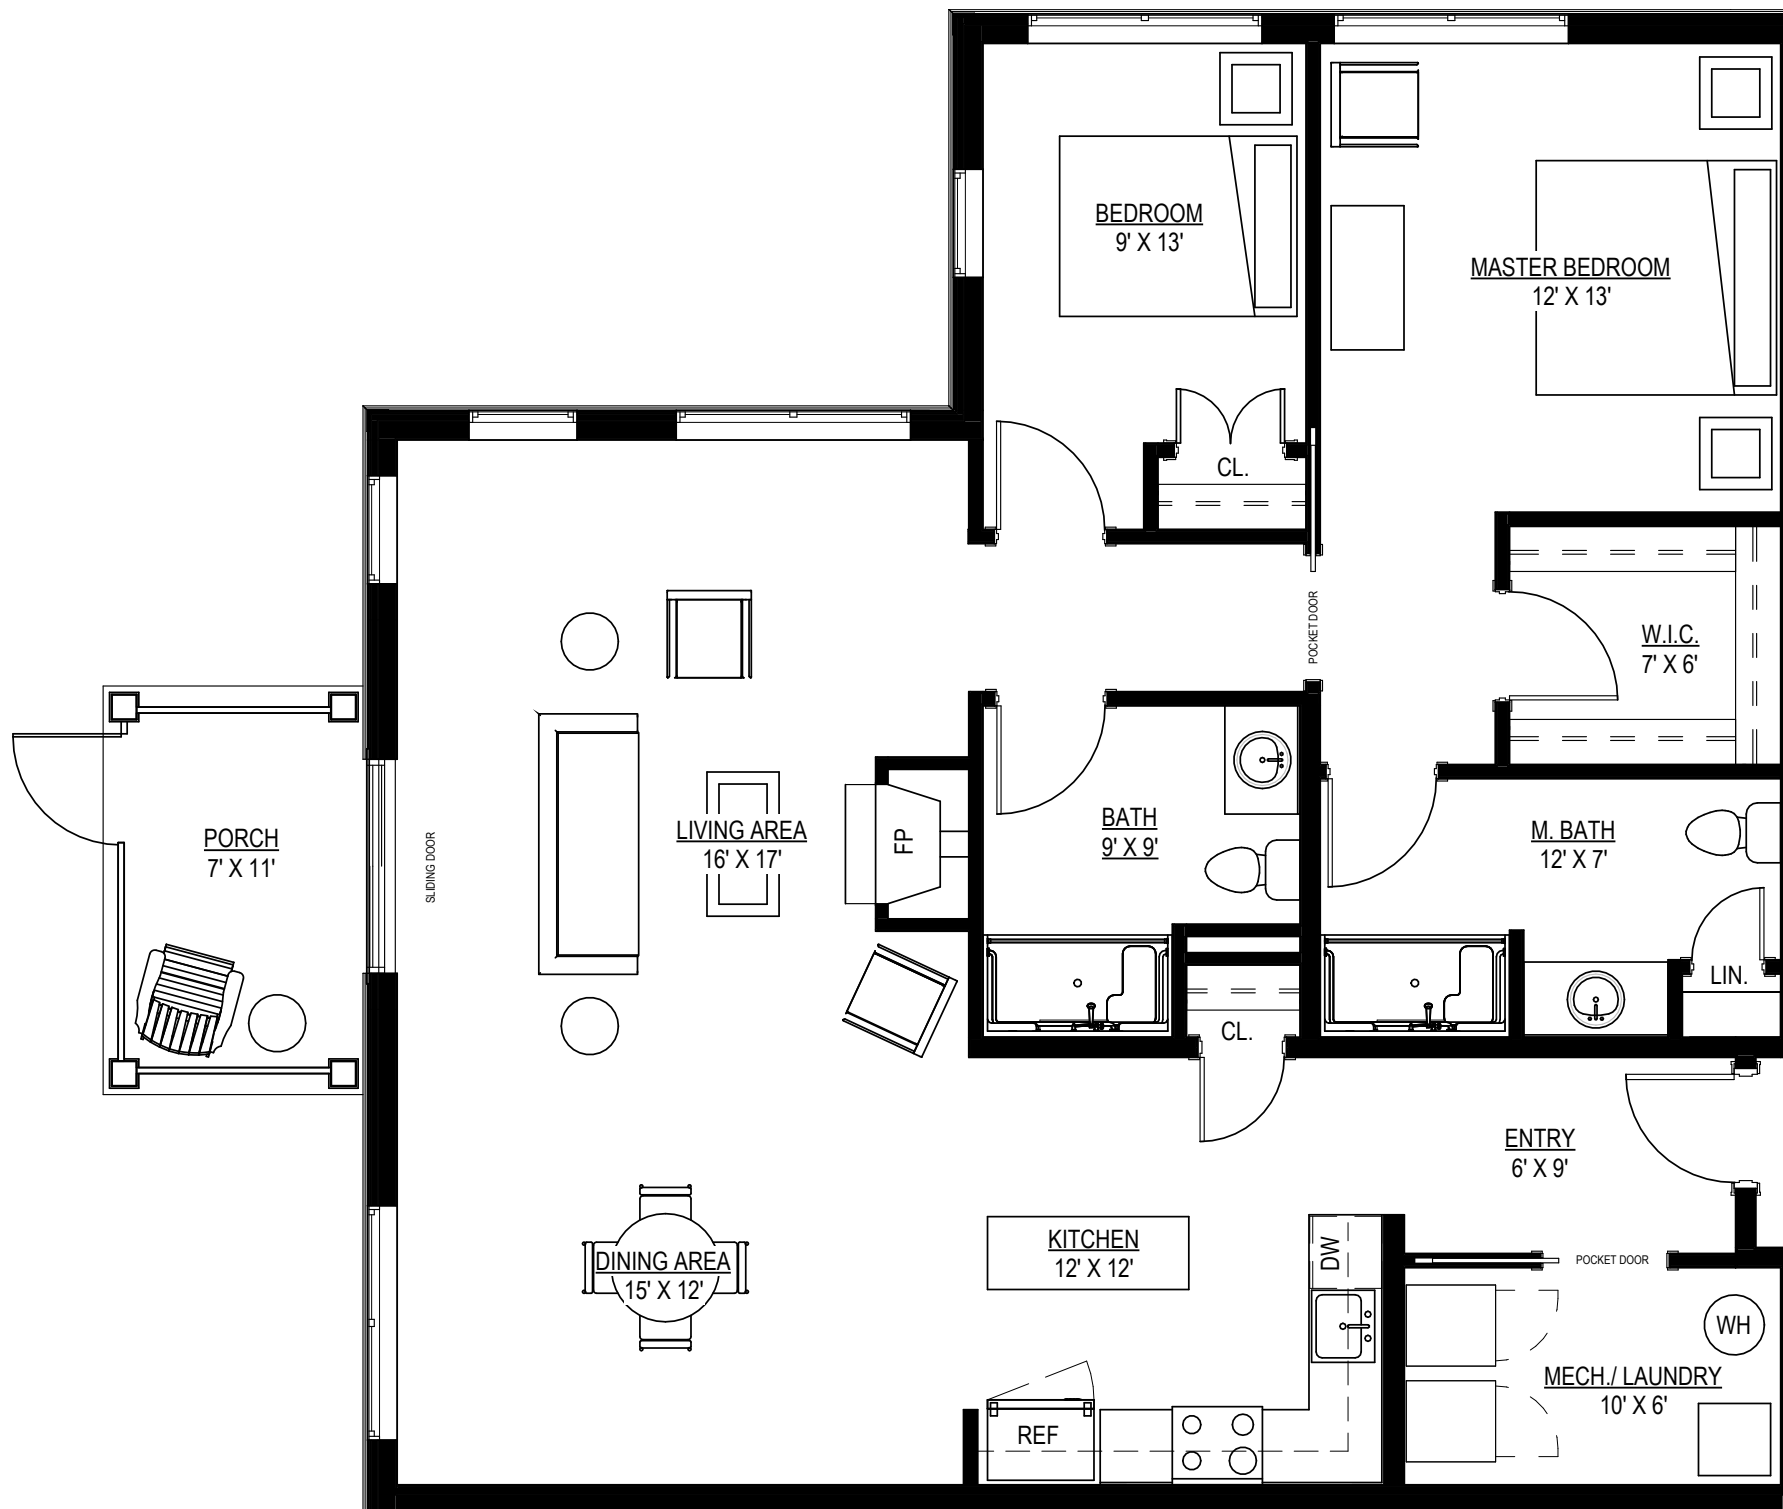

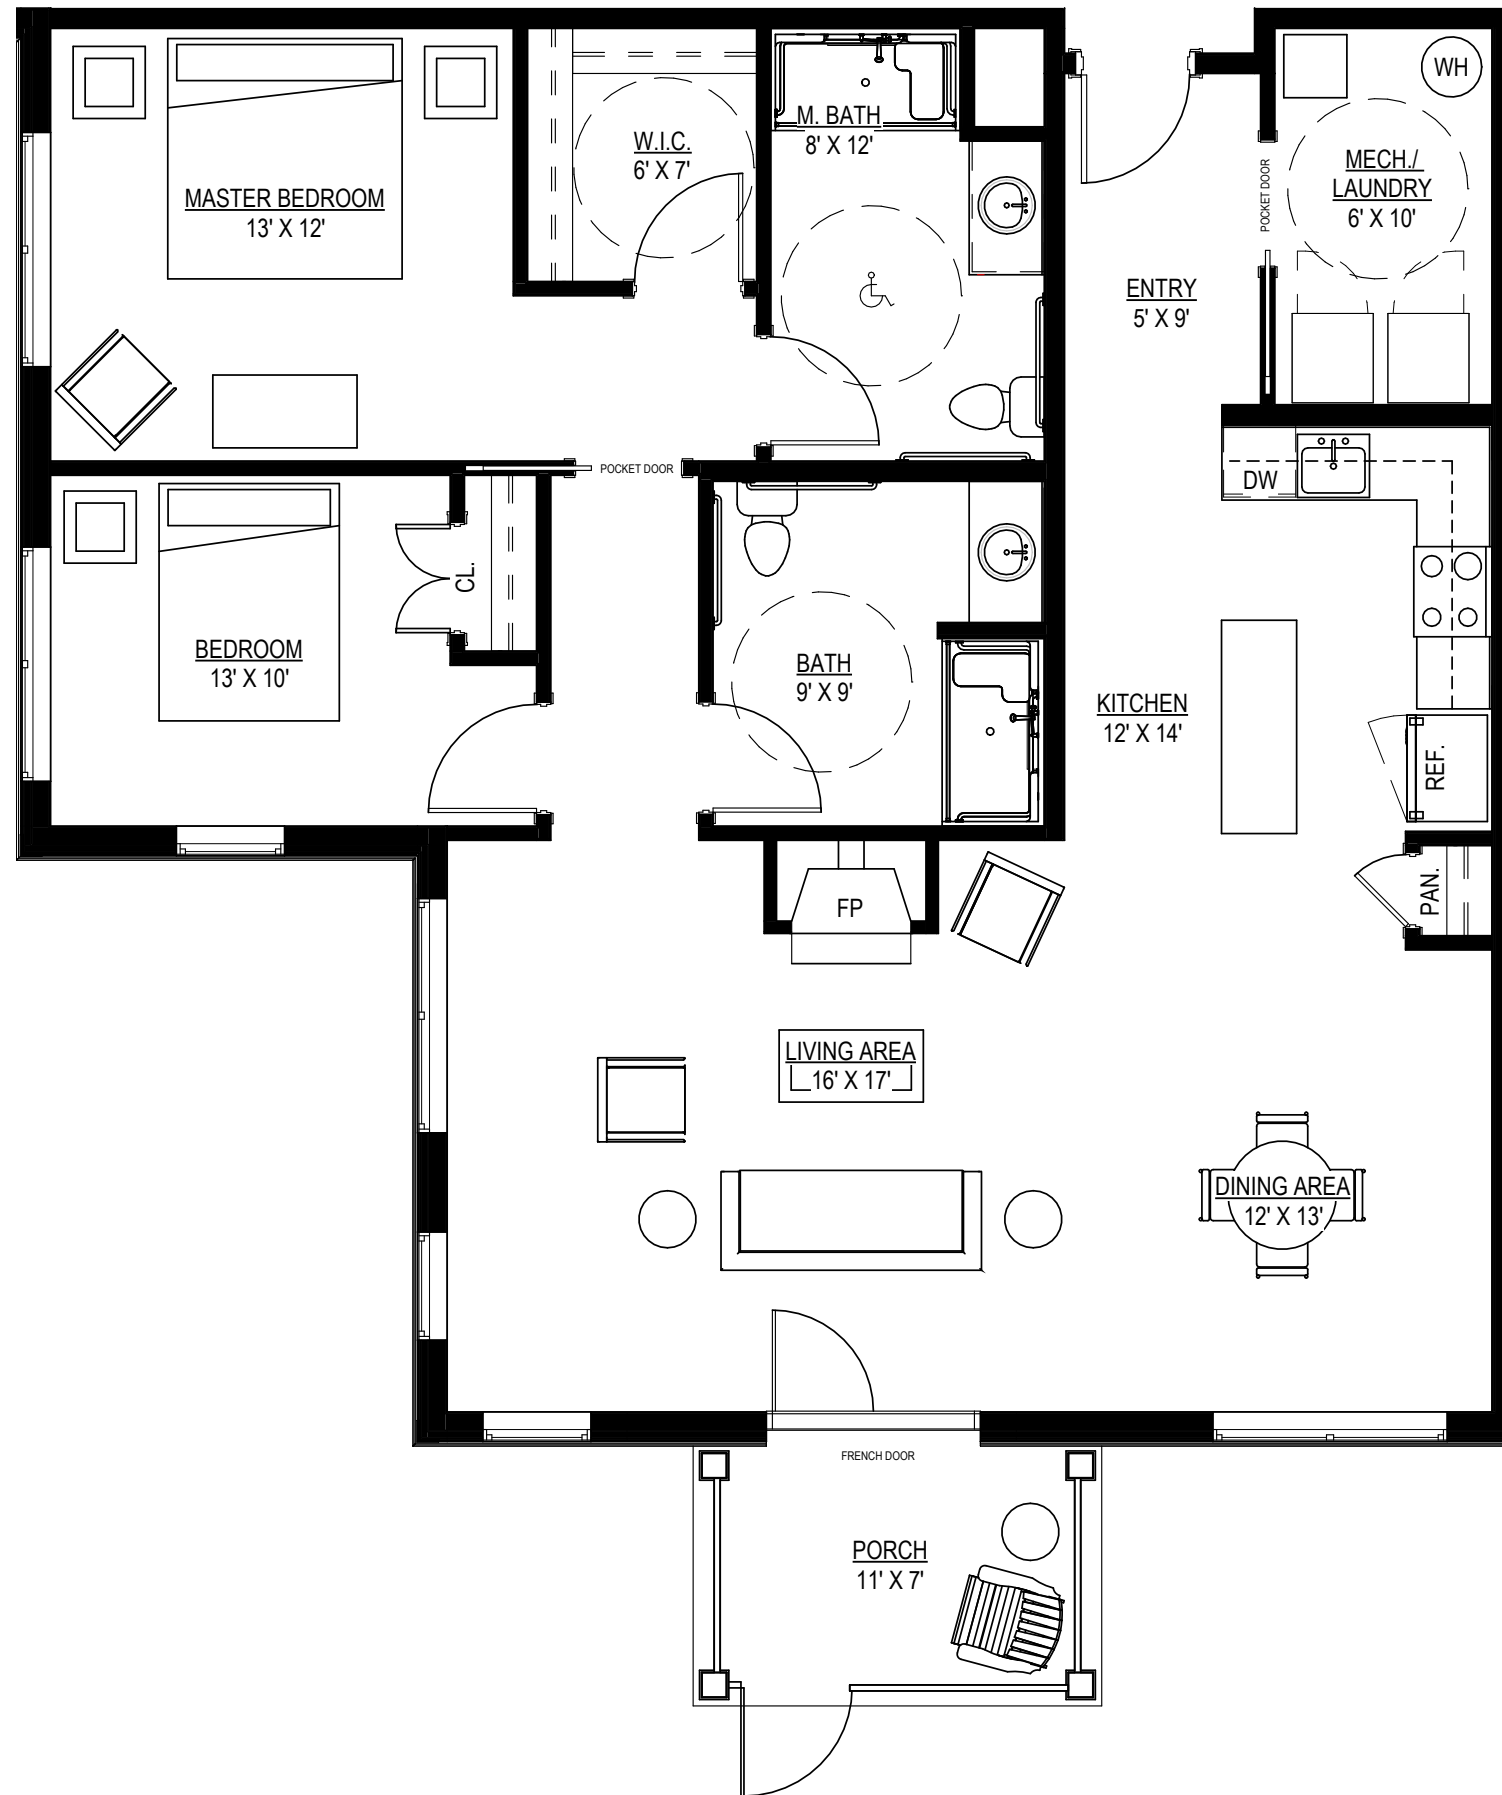



TYPICAL UNIT PLAN - 2BR TYPE 4A (ADA)
 SCALE: 3/16" = 1'-0" 1,345 SF

*ACTUAL LAYOUT, SIZES, AND DIMENSIONS
 MAY VARY DUE TO CONSTRUCTION





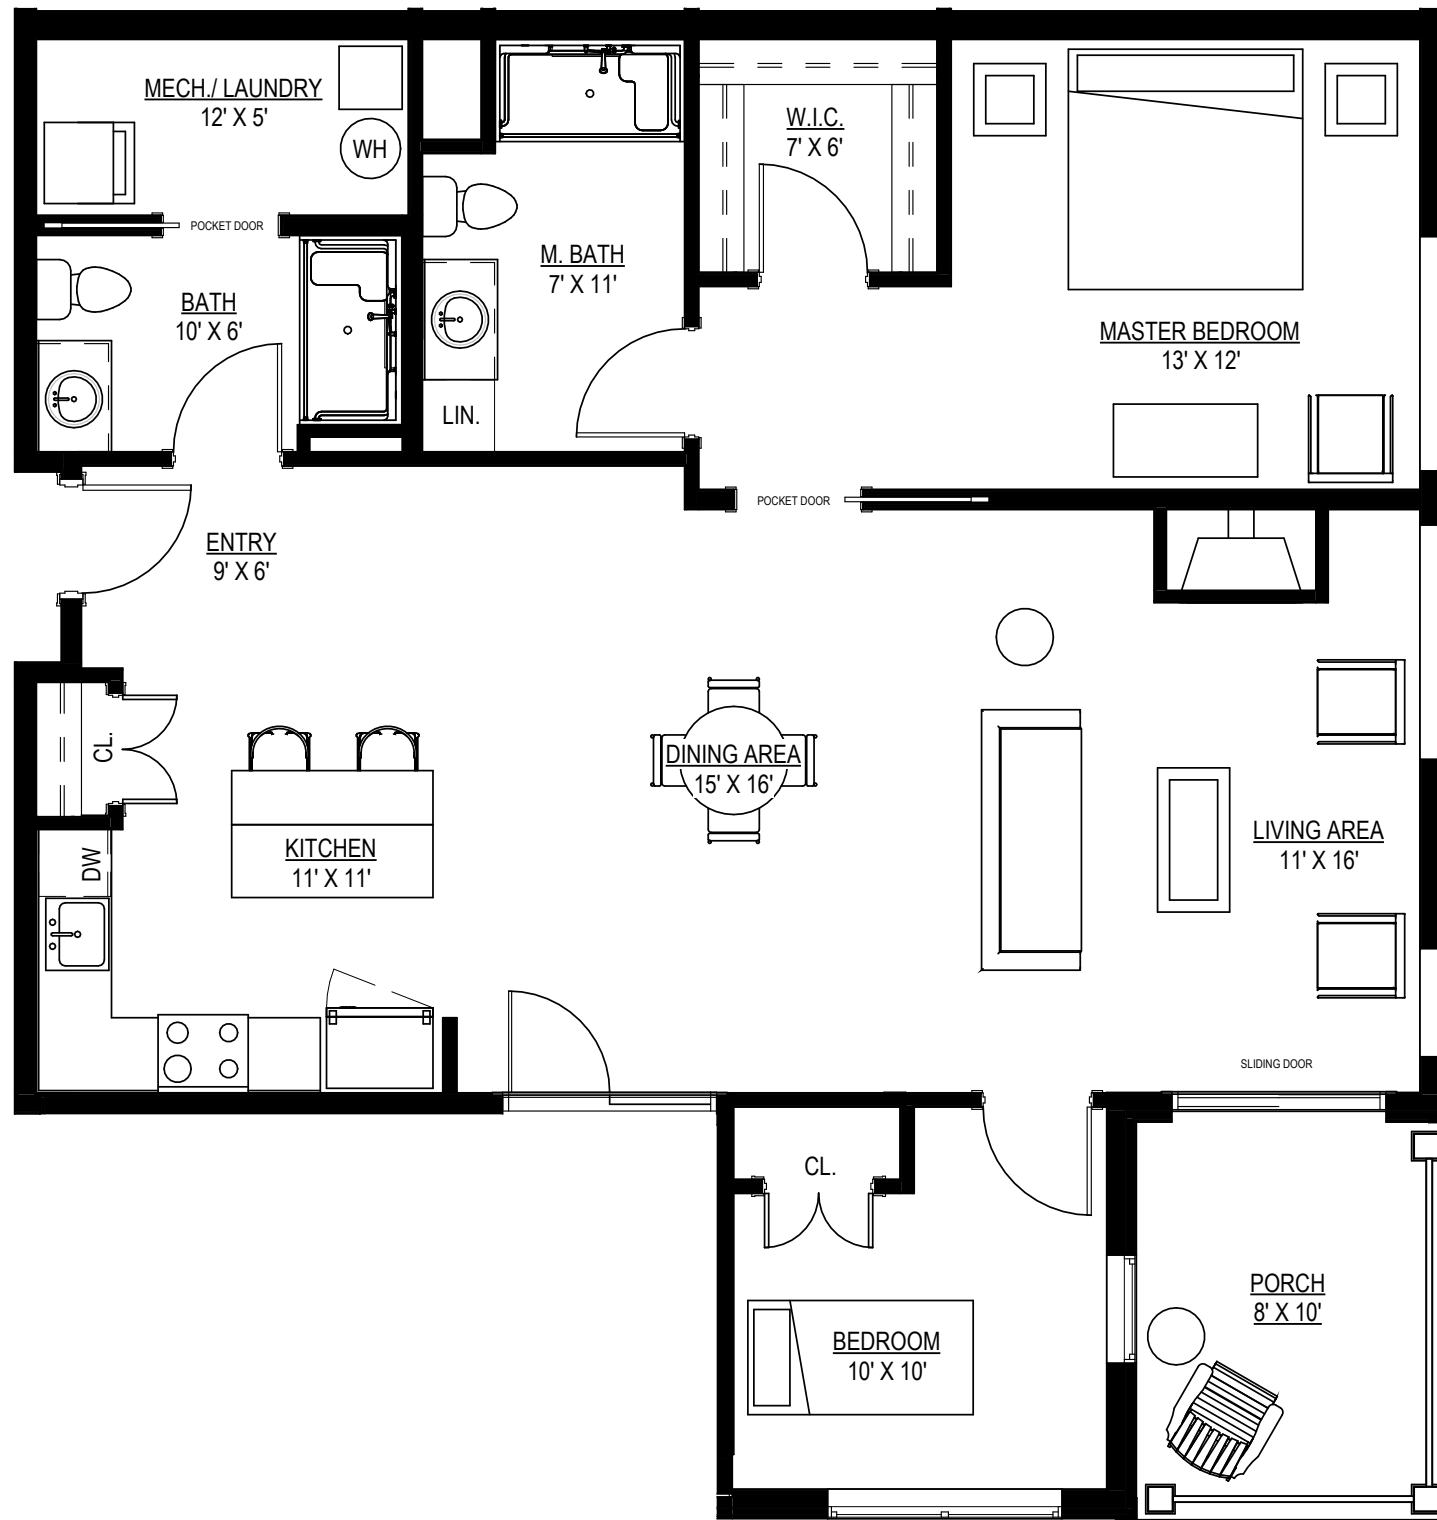

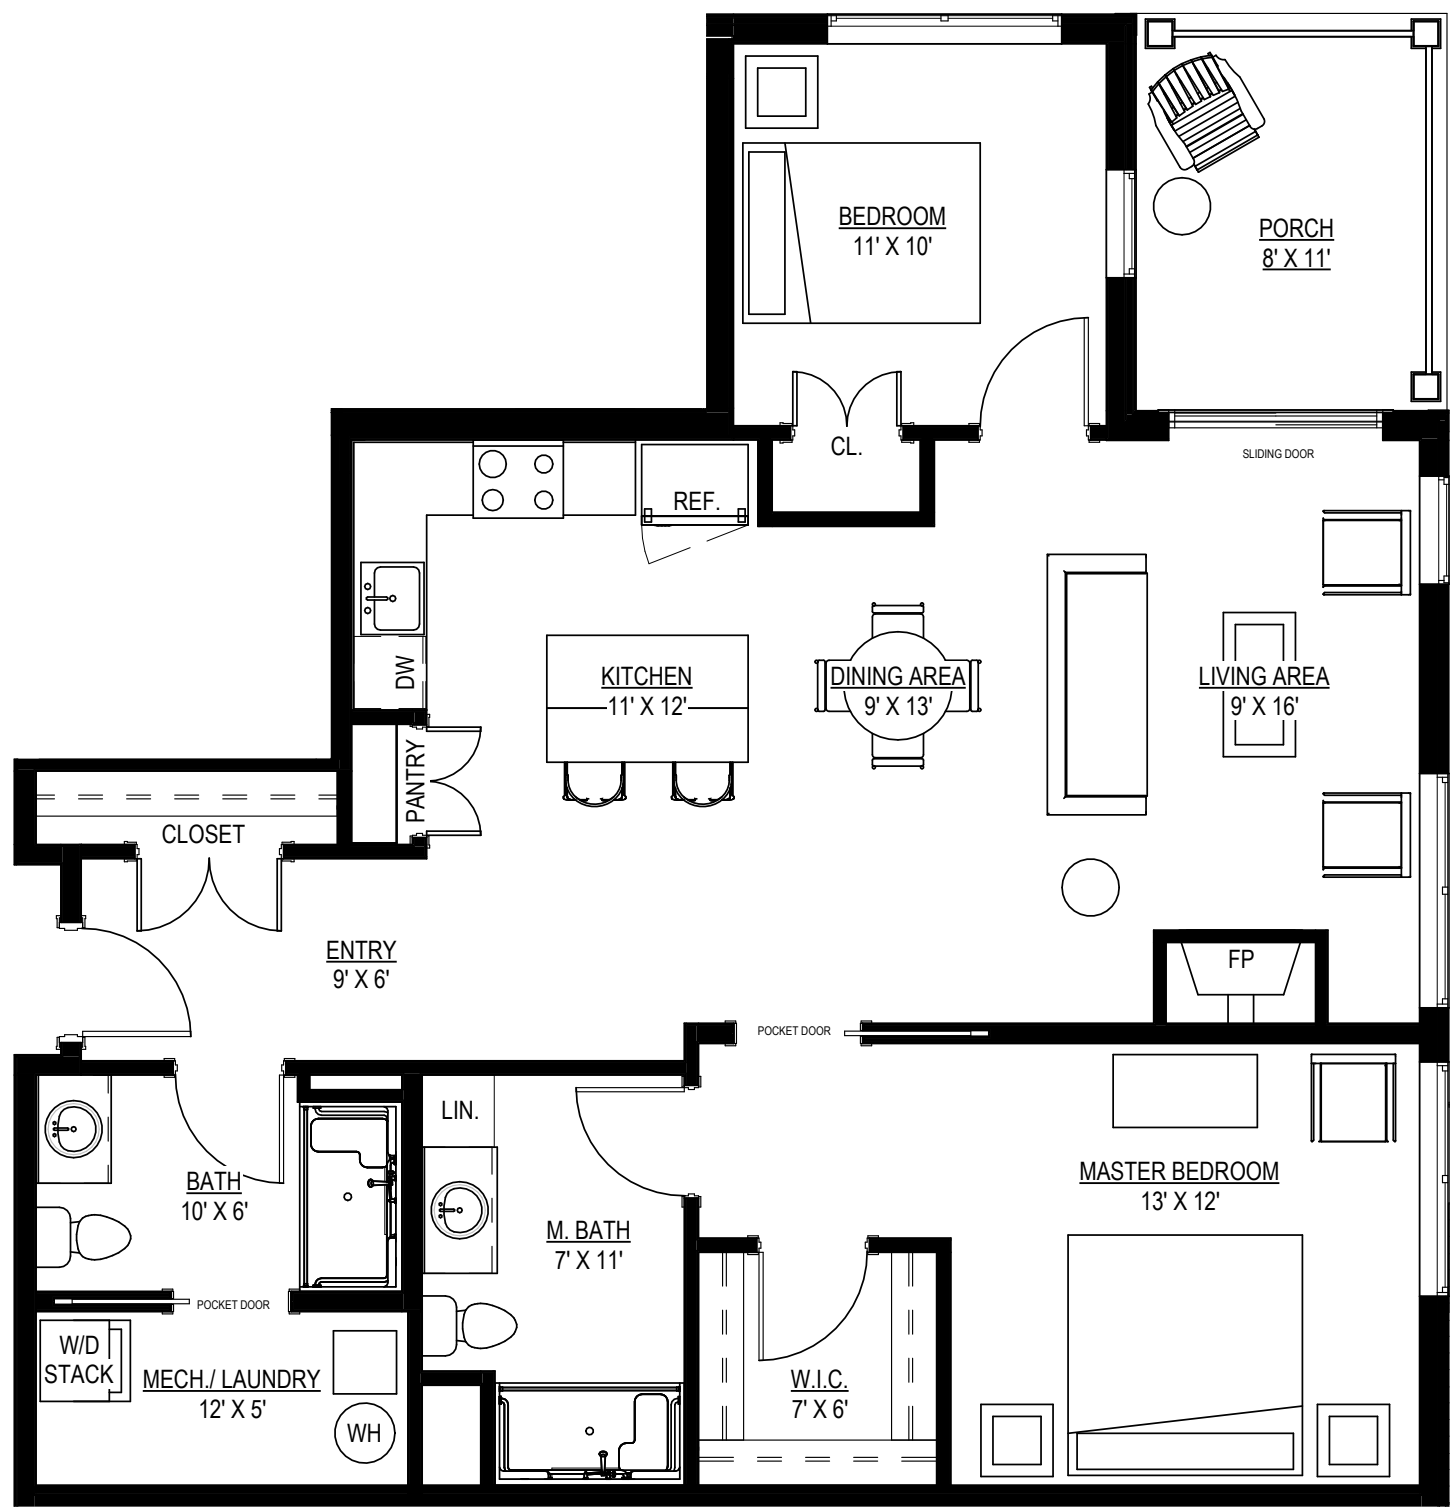

TYPICAL UNIT PLAN - 2BR TYPE 8
 SCALE: 3/16" = 1'-0" 1,138 SF

*ACTUAL LAYOUT, SIZES, AND DIMENSIONS
 MAY VARY DUE TO CONSTRUCTION

