


**SECOND FLOOR PLAN (UNIT H)**

1,413 SF

SCALE: 1/4"=1'-0"

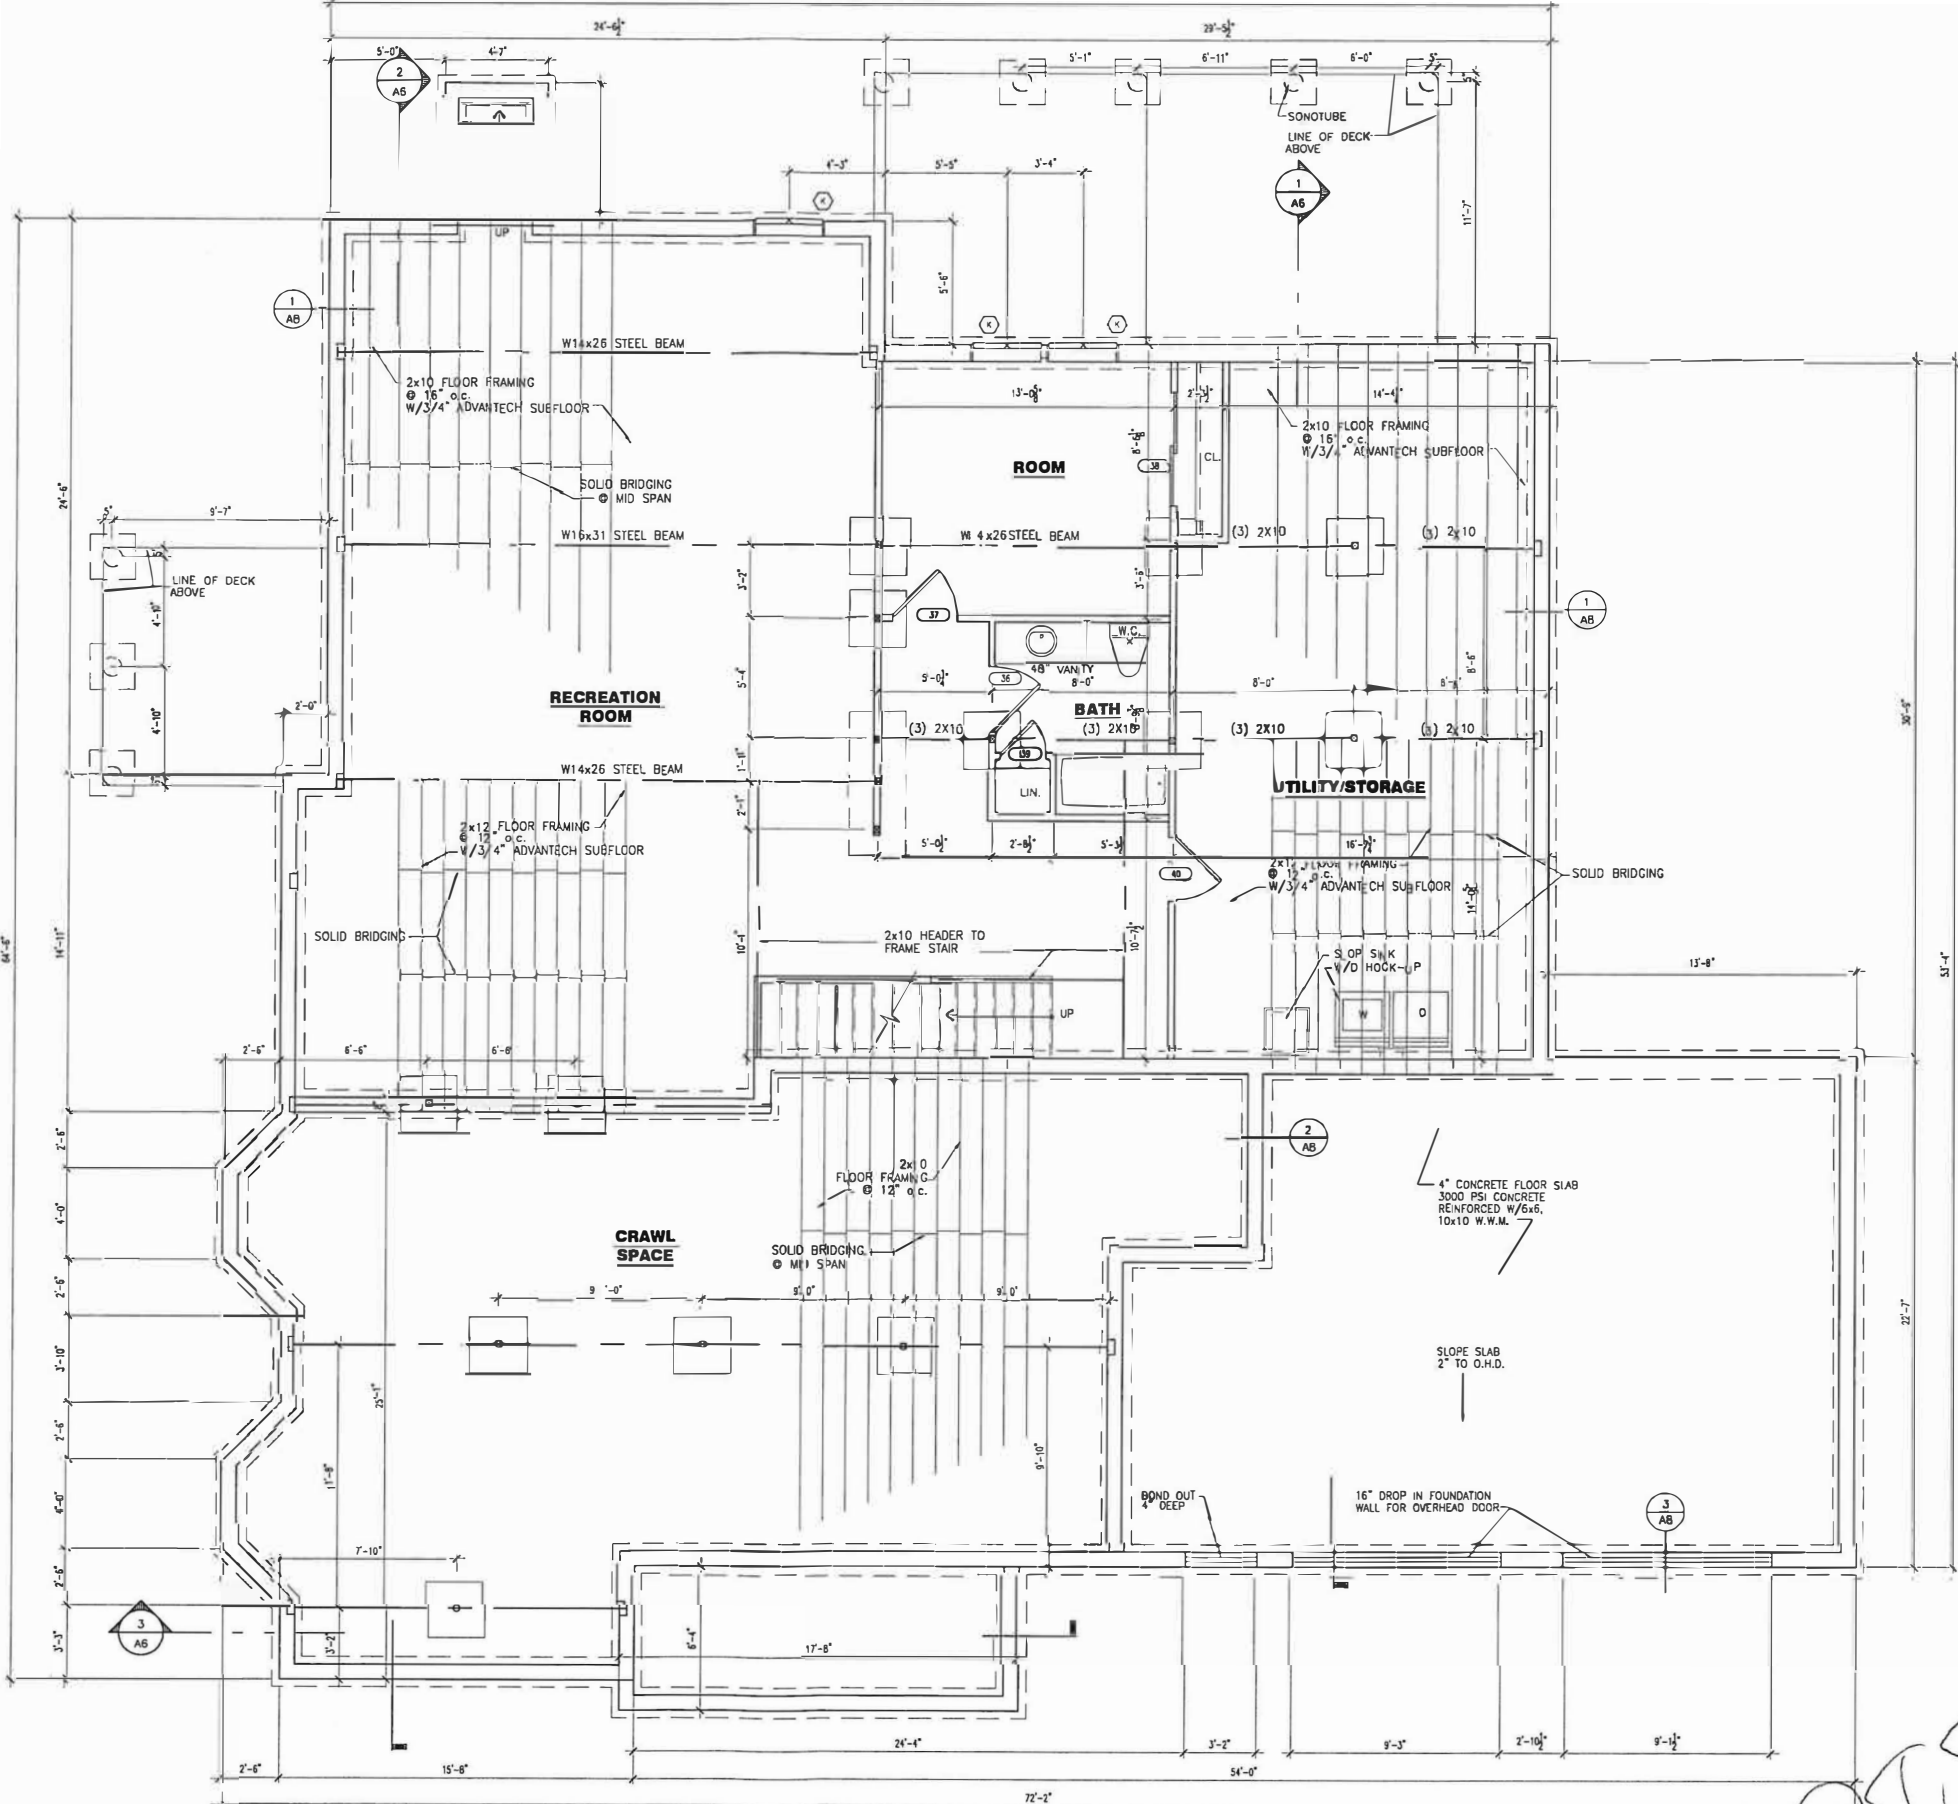

**FOUNDATION PLAN (UNIT H)**

1,952 SF

SCALE: 1/4"=1'-0"

*(Handwritten signature)*