


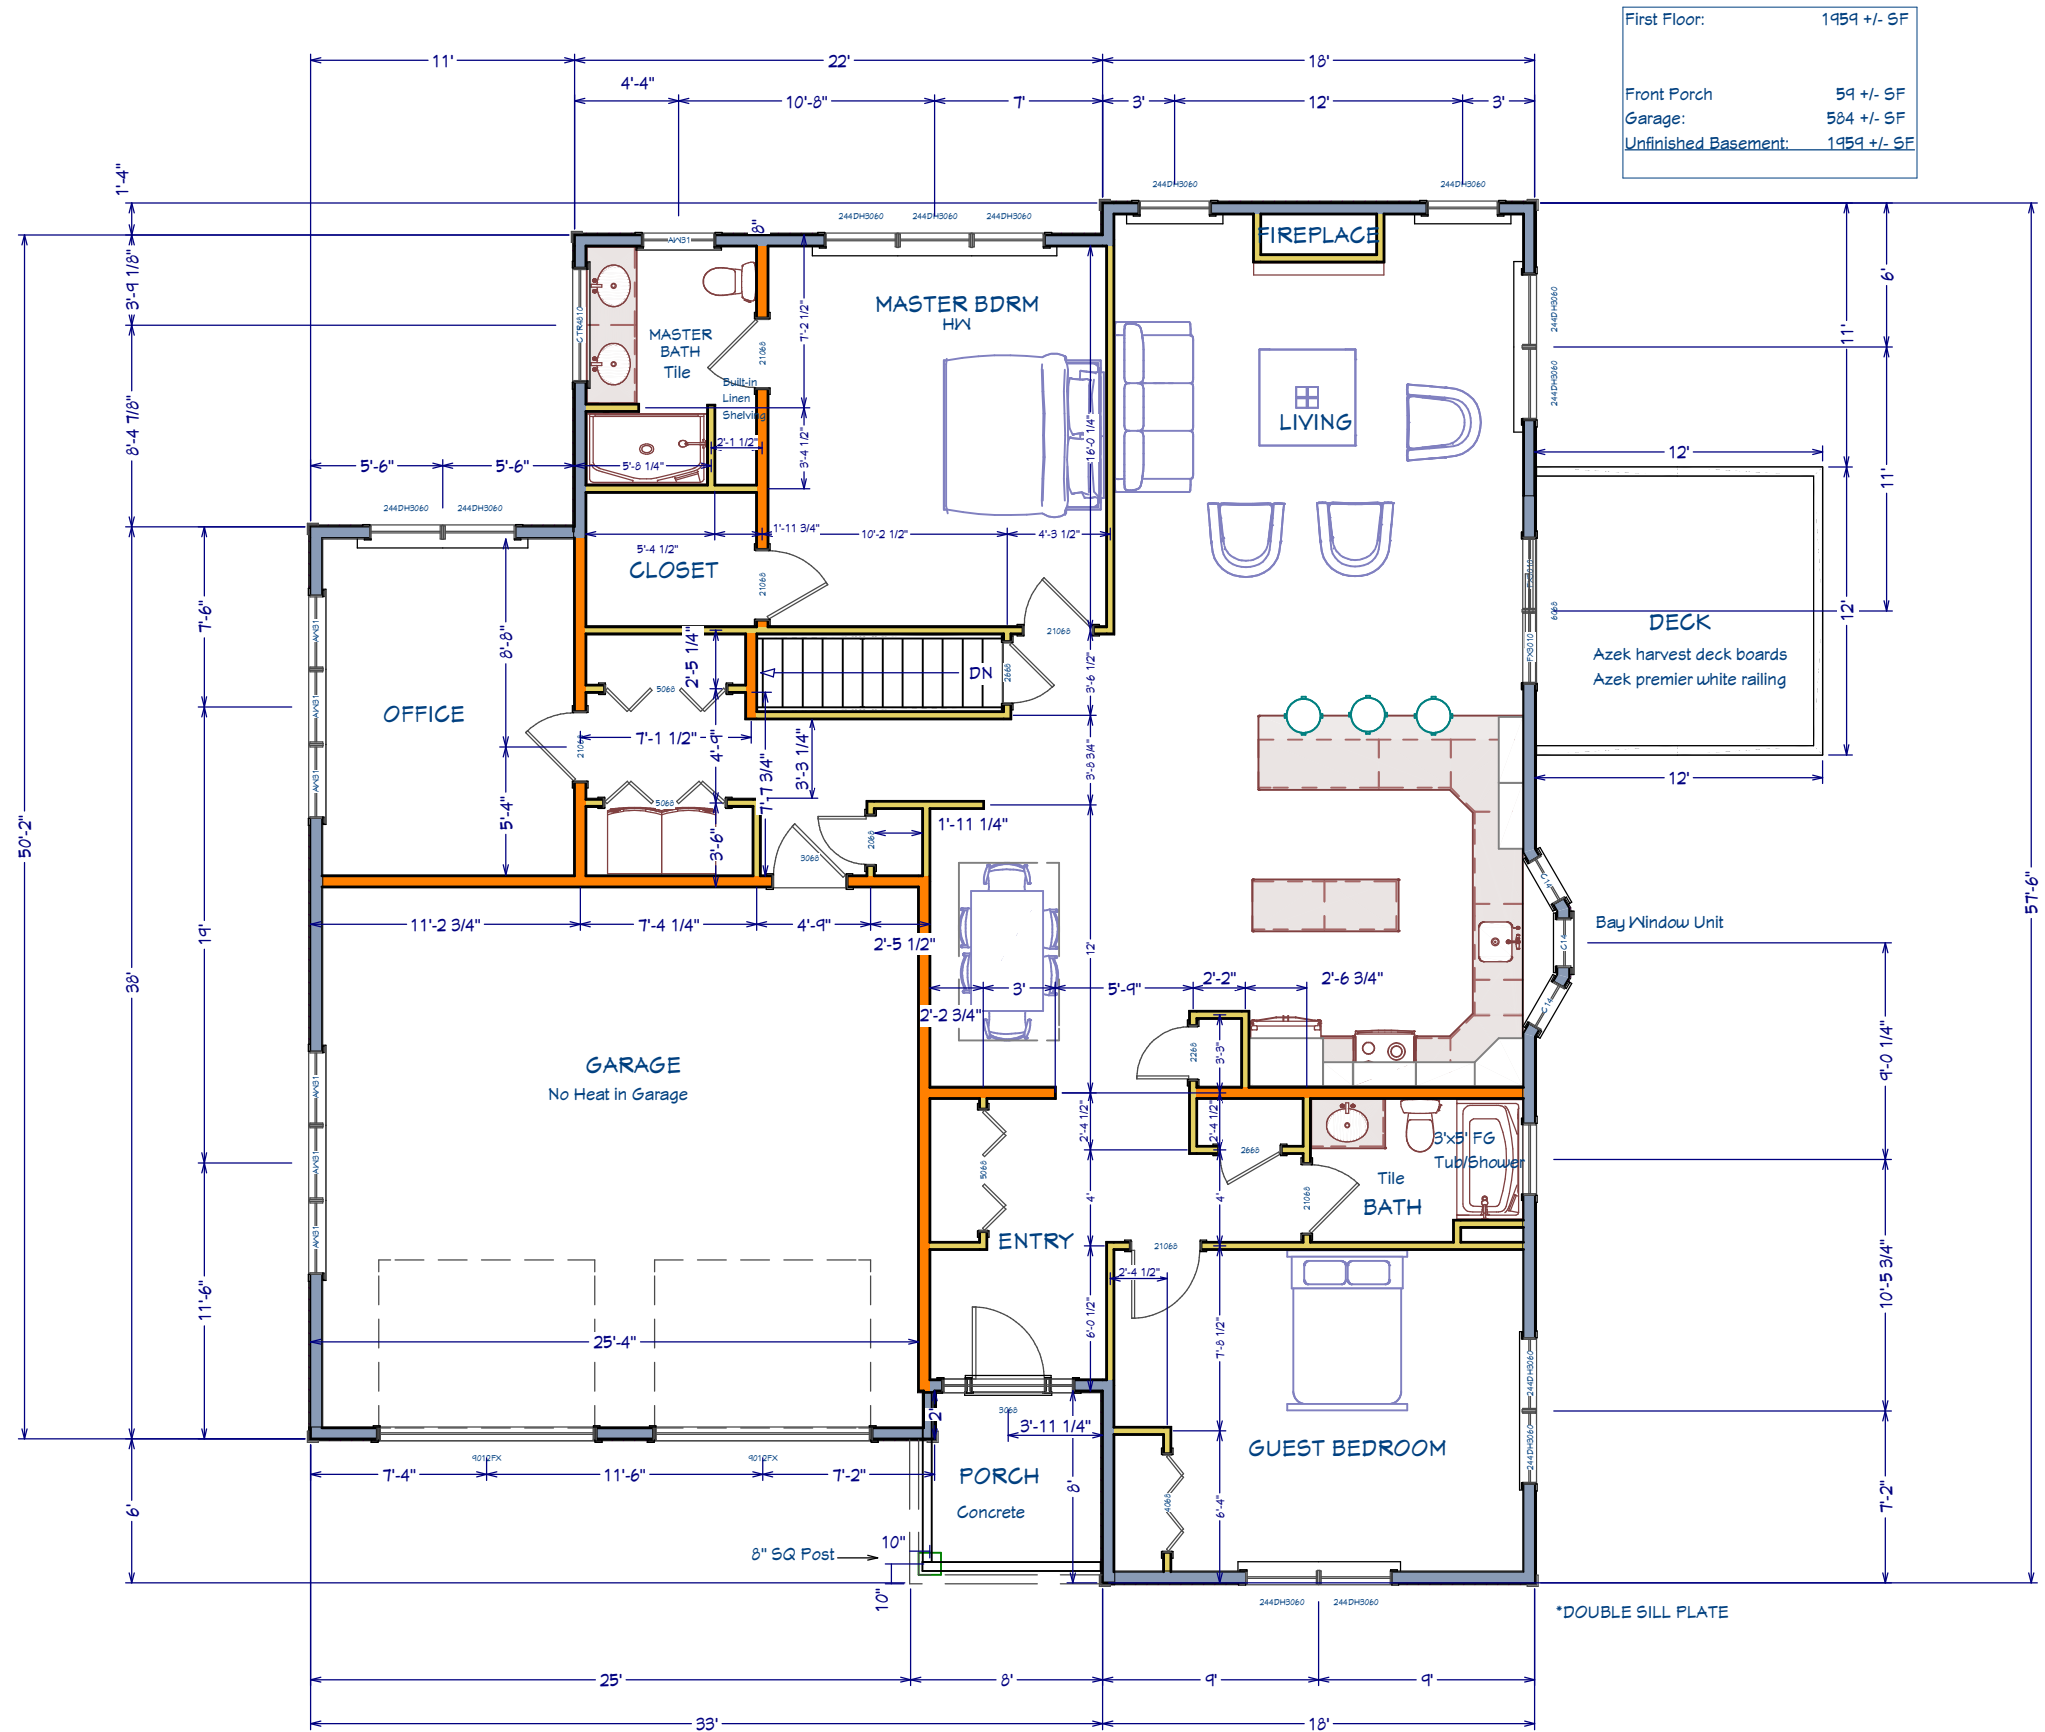

1st Floor

NO.	DESCRIPTION	BY	DATE

NO.	DESCRIPTION	BY	DATE

SHEET TITLE:
First Floor

PROJECT DESCRIPTION:
HG-280-Infill Lot Plan: 1361.04

DRAWINGS PROVIDED BY:

DATE:
03/07/25

SCALE:
1/8"=1'-0"

SHEET:
A-1

