




DRAWINGS PROVIDED BY:
HW Builders,LLC.

PROJECT DESCRIPTION:
Quarry Cottage - A Unit
(Loft, 2 Car Garage)

SHEET TITLE:
Cover

NO.	DESCRIPTION	BY	DATE

DATE:
7/24/2020
SCALE:
3/16"=1'-0"
SHEET:
C-1

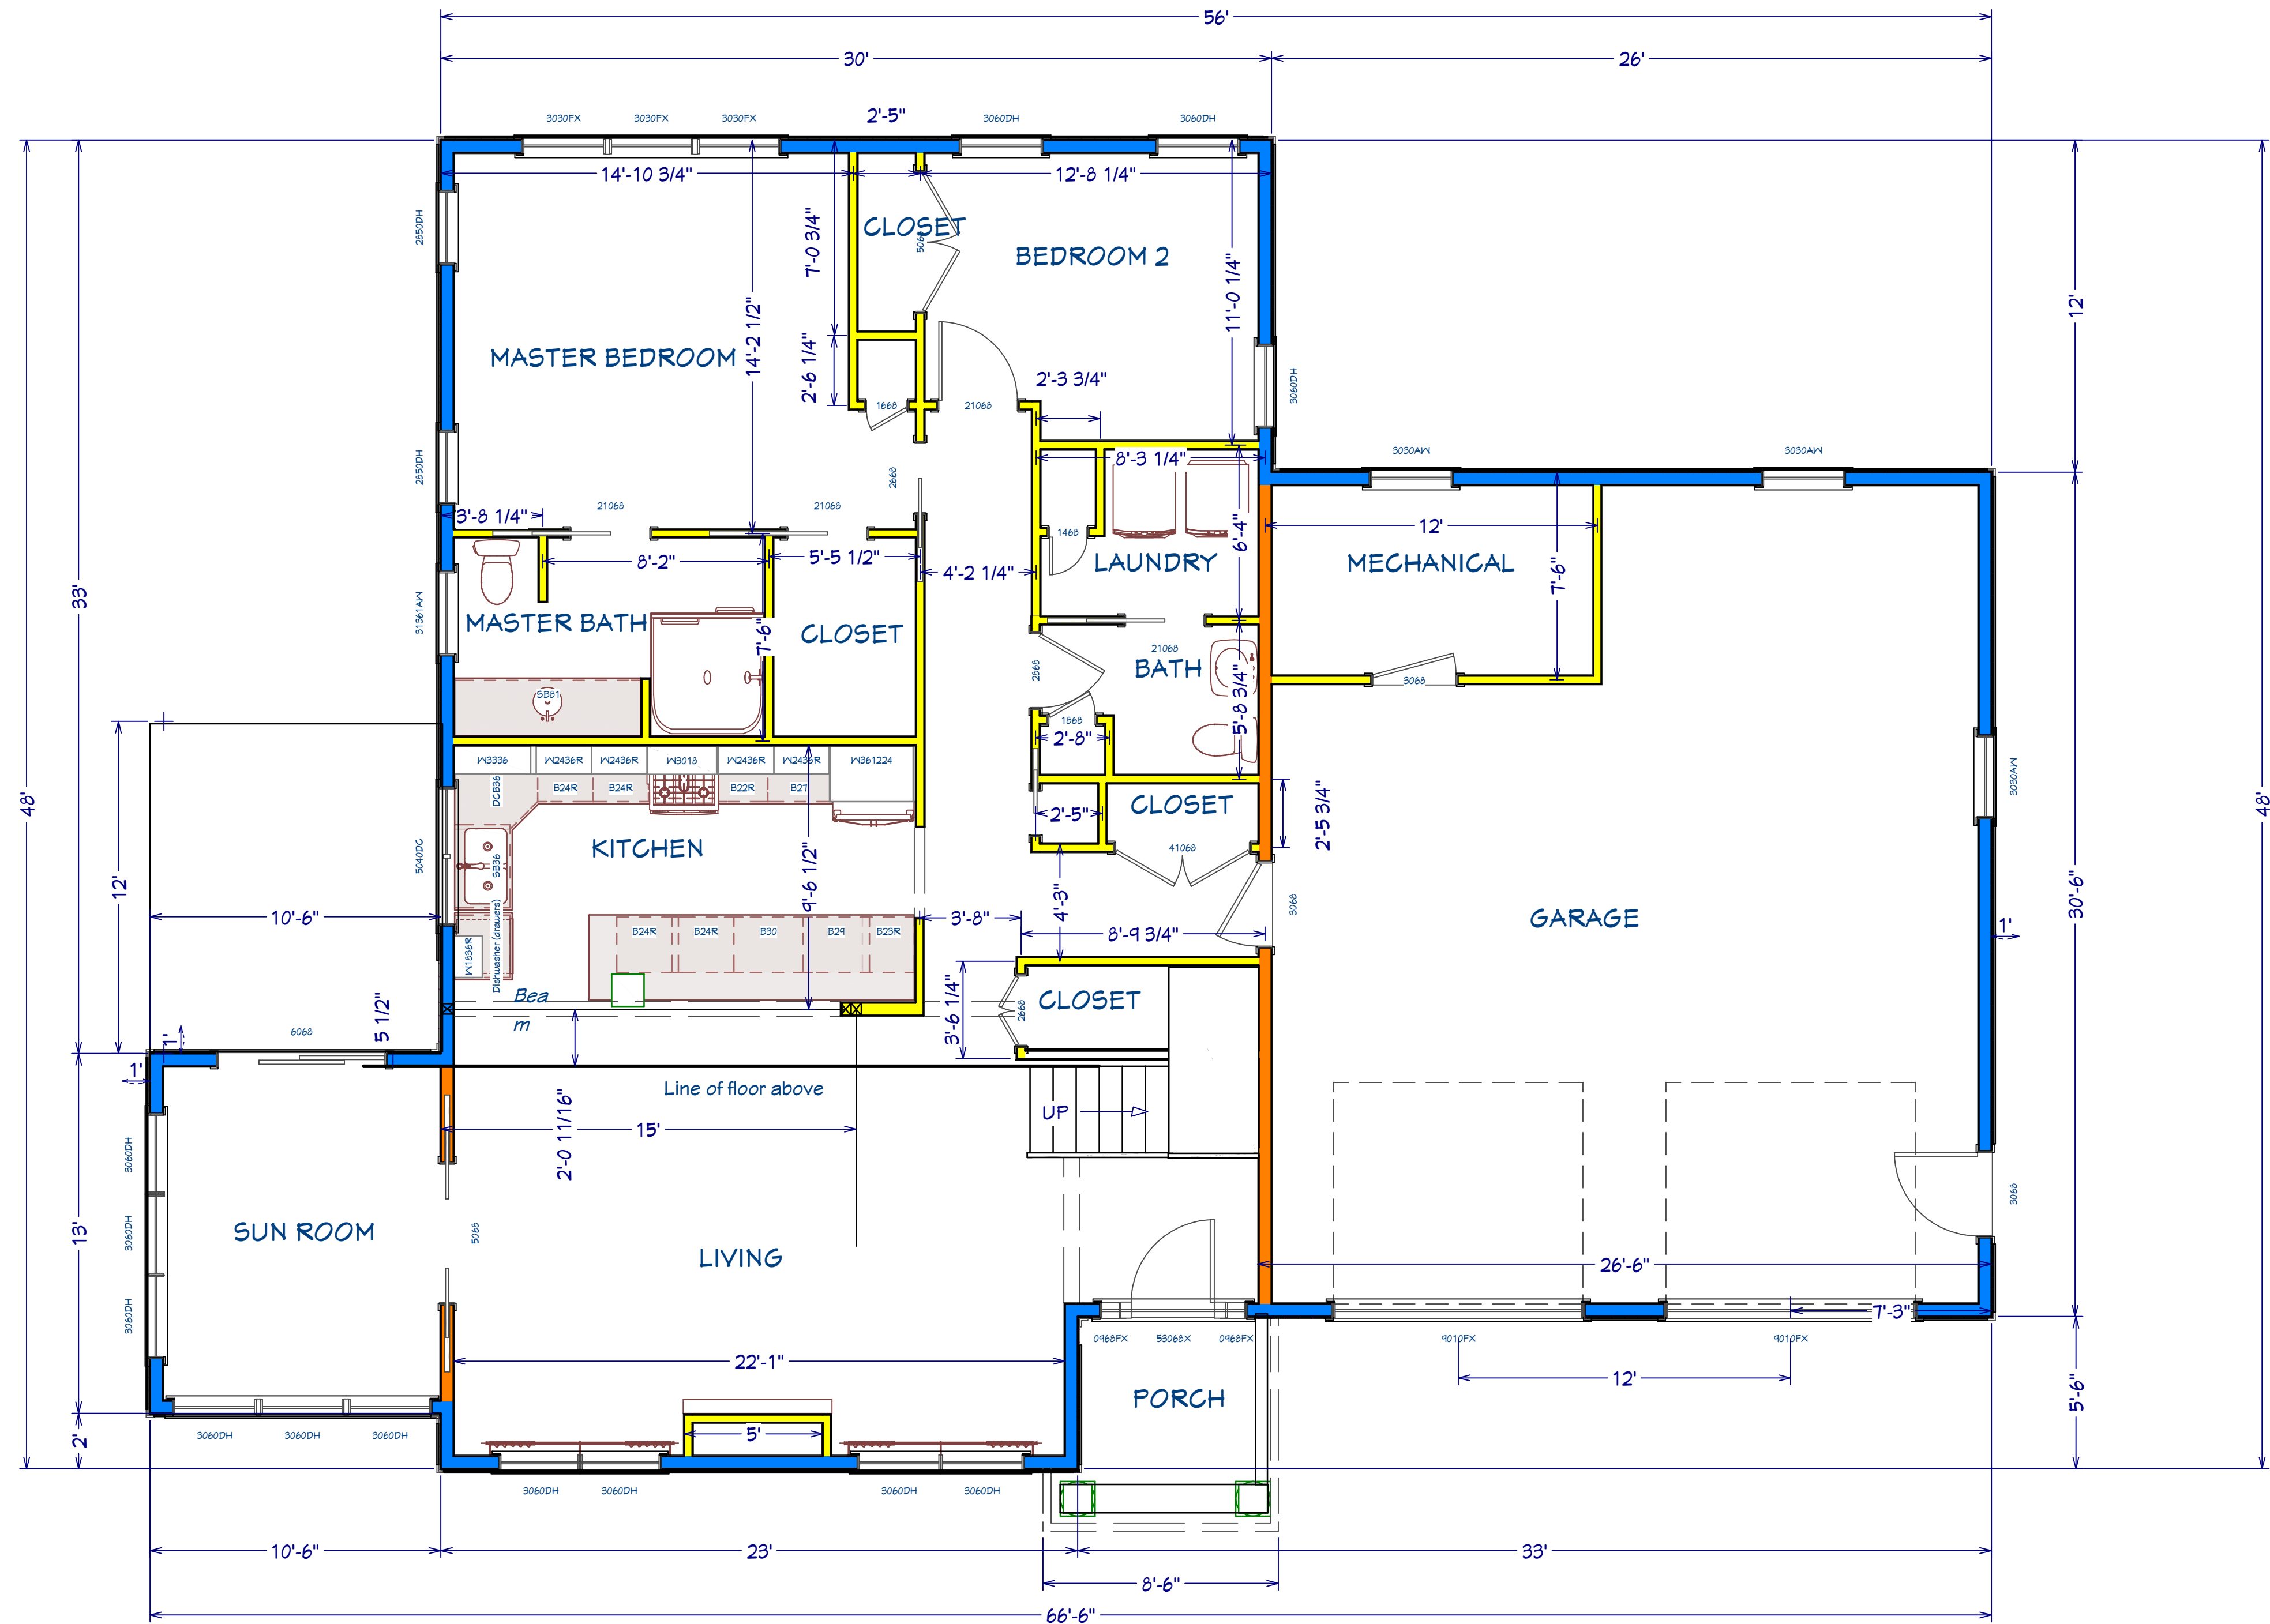

1st Floor = 1538 SF +/-
2nd Floor = 489 SF +/-
Total Finished Space: House w/ 2 Car Garage = 2,027 SF +/-

2nd Floor Unfinished Storage = 280 SF +/-
2 Car Garage/Mechanical = 793 SF +/-
Total: 2-Car Garage, storage, mechanical = 1,073 SF +/-

1st Floor

--	--	--	--

NO.	DESCRIPTION	BY	DATE

SHEET TITLE:
First Floor

PROJECT DESCRIPTION:
**Quarry Cottage - A Unit
(Loft, 2 Car Garage)**

DRAWINGS PROVIDED BY:
HW Builders, LLC.

DATE:


7/24/2020

SCALE:

3/16"=1'-0"

SHEET:

A-1

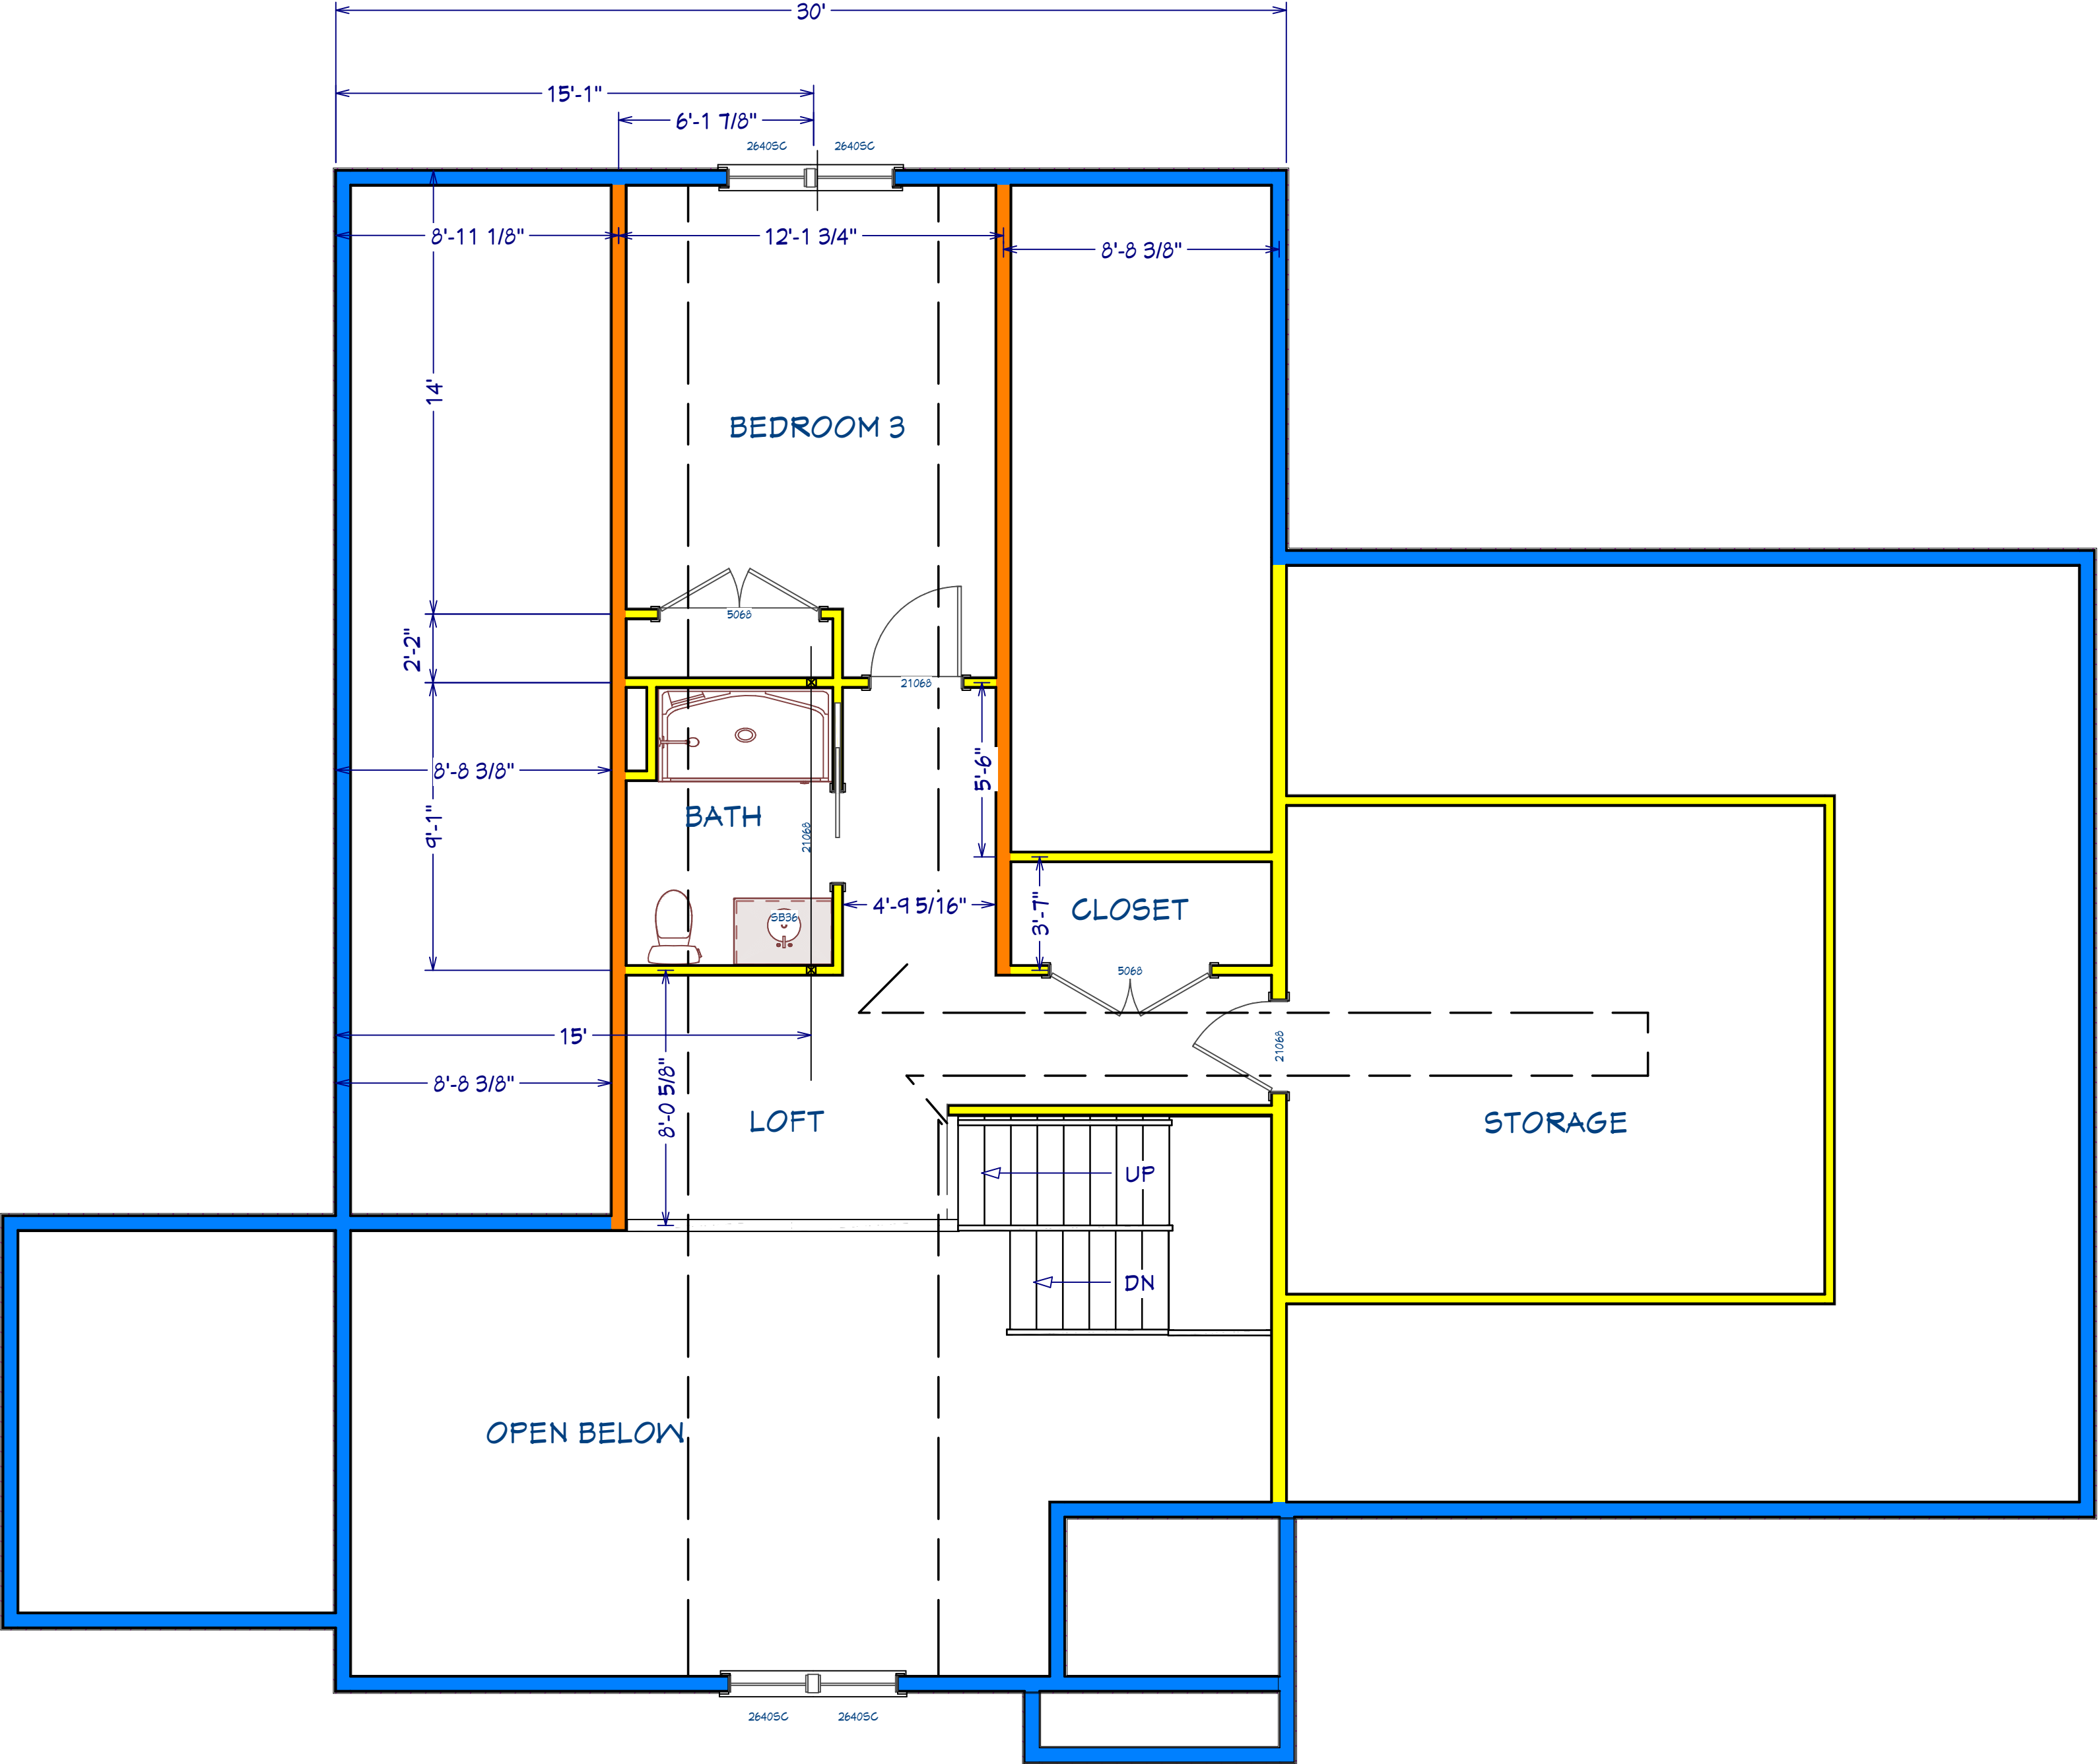

2nd Floor

--	--	--	--

NO.	DESCRIPTION	BY	DATE

SHEET TITLE:	Second Floor
--------------	--------------

PROJECT DESCRIPTION:	Quarry Cottage - A Unit (Loft, 2 Car Garage)
----------------------	---

DRAWINGS PROVIDED BY:	HW Builders, LLC.
-----------------------	-------------------

DATE:

7/24/2020

SCALE:

3/16"=1'-0"

SHEET:

A-2



Elevation 1



Elevation 2

--

NO.	DESCRIPTION	BY	DATE

SHEET TITLE:	Elevation
--------------	-----------

PROJECT DESCRIPTION:	Quarry Cottage - A Unit (Loft, 2 Car Garage)
----------------------	---

DRAWINGS PROVIDED BY:	HW Builders,LLC.
-----------------------	------------------

DATE:

7/24/2020

SCALE:


3/16"=1'-0"

SHEET:

E-1



Elevation 3

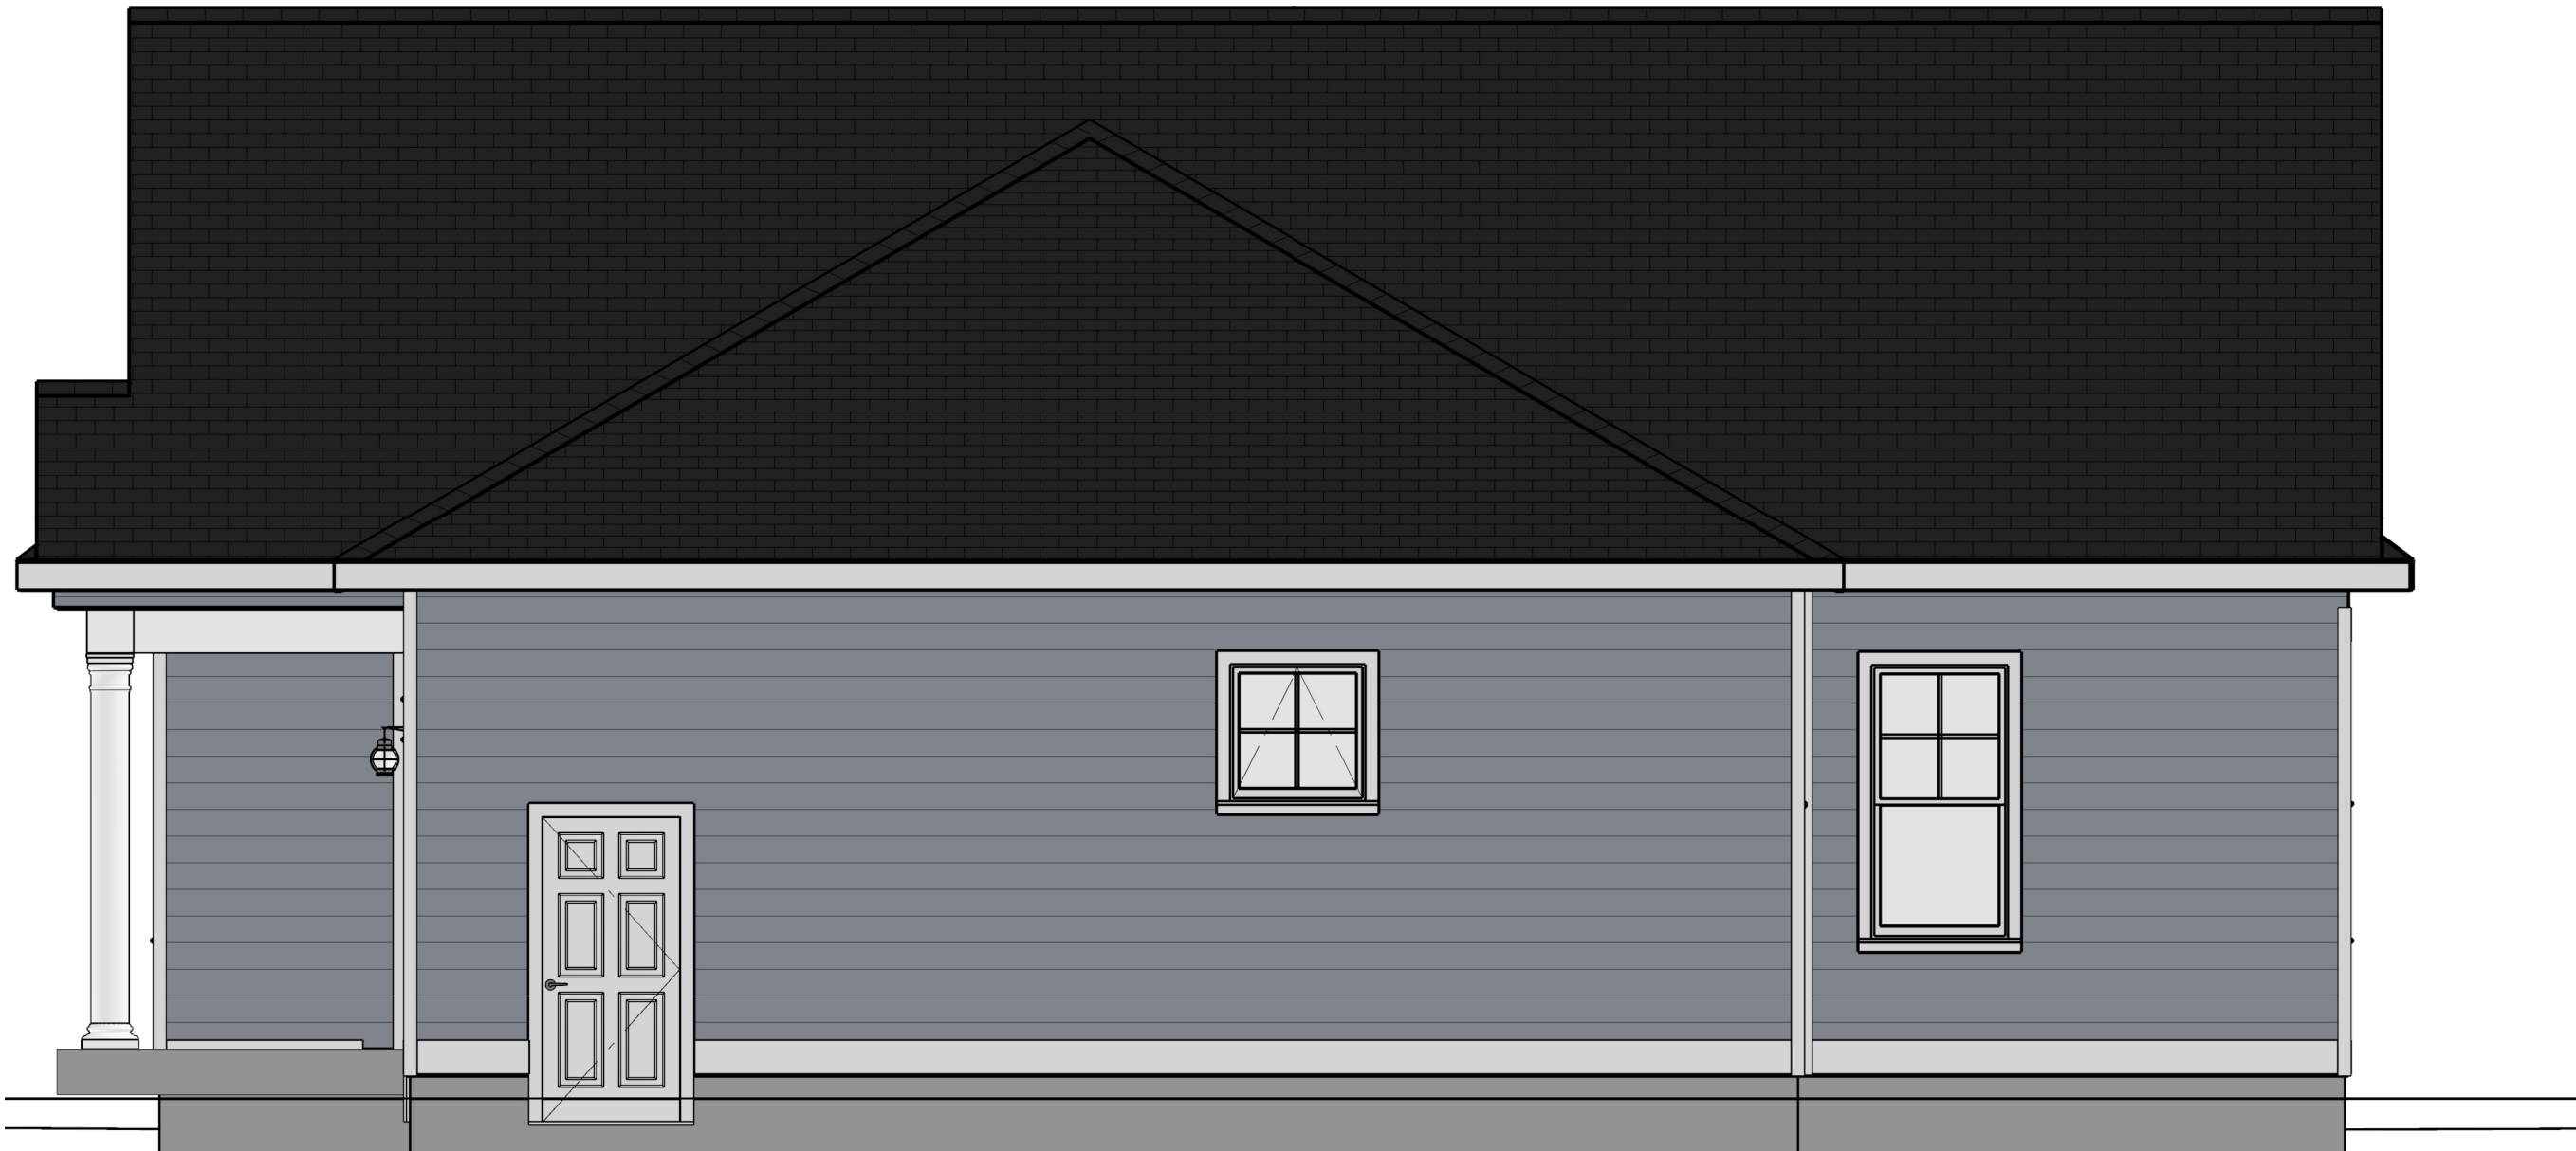

Elevation 4

NO.	DESCRIPTION	BY	DATE

SHEET TITLE:

Elevation

PROJECT DESCRIPTION:

Quarry Cottage - A Unit
(Loft, 2 Car Garage)

DRAWINGS PROVIDED BY:

HW Builders,LLC.

DATE:

7/24/2020

SCALE:

3/16"=1'-0"

SHEET:

E-2



--

NO.	DESCRIPTION	BY	DATE

SHEET TITLE:

PROJECT DESCRIPTION:

DRAWINGS PROVIDED BY:

DATE:

7/24/2020

SCALE:

3/16"=1'-0"

SHEET:

--

Cover

Quarry Cottage - A Unit
(Loft, 2 Car Garage)

HW Builders,LLC.



--

NO.	DESCRIPTION	BY	DATE

SHEET TITLE:

PROJECT DESCRIPTION:

DRAWINGS PROVIDED BY:

DATE:

7/24/2020

SCALE:

3/16"=1'-0"

SHEET:

--

Cover

Quarry Cottage - A Unit
(Loft, 2 Car Garage)

HW Builders,LLC.



--

NO.	DESCRIPTION	BY	DATE

SHEET TITLE:
Cover

PROJECT DESCRIPTION:
Quarry Cottage - A Unit (Loft, 2 Car Garage)

DRAWINGS PROVIDED BY:
HW Builders,LLC.

DATE:

7/24/2020

SCALE:

3/16"=1'-0"

SHEET:

--



--

NO.	DESCRIPTION	BY	DATE

SHEET TITLE:

PROJECT DESCRIPTION:

DRAWINGS PROVIDED BY:

DATE:

7/24/2020

SCALE:

3/16"=1'-0"

SHEET:

--

Cover

Quarry Cottage - A Unit
(Loft, 2 Car Garage)

HW Builders,LLC.