




DRAWINGS PROVIDED BY:
HW Builders,LLC.

PROJECT DESCRIPTION:
Quarry Cottage - B Unit
(Loft, 2 Car Garage)

SHEET TITLE:
Cover

NO.	DESCRIPTION	BY	DATE

DATE:
7/27/2020
SCALE:
3/16"=1'-0"
SHEET:
C-1

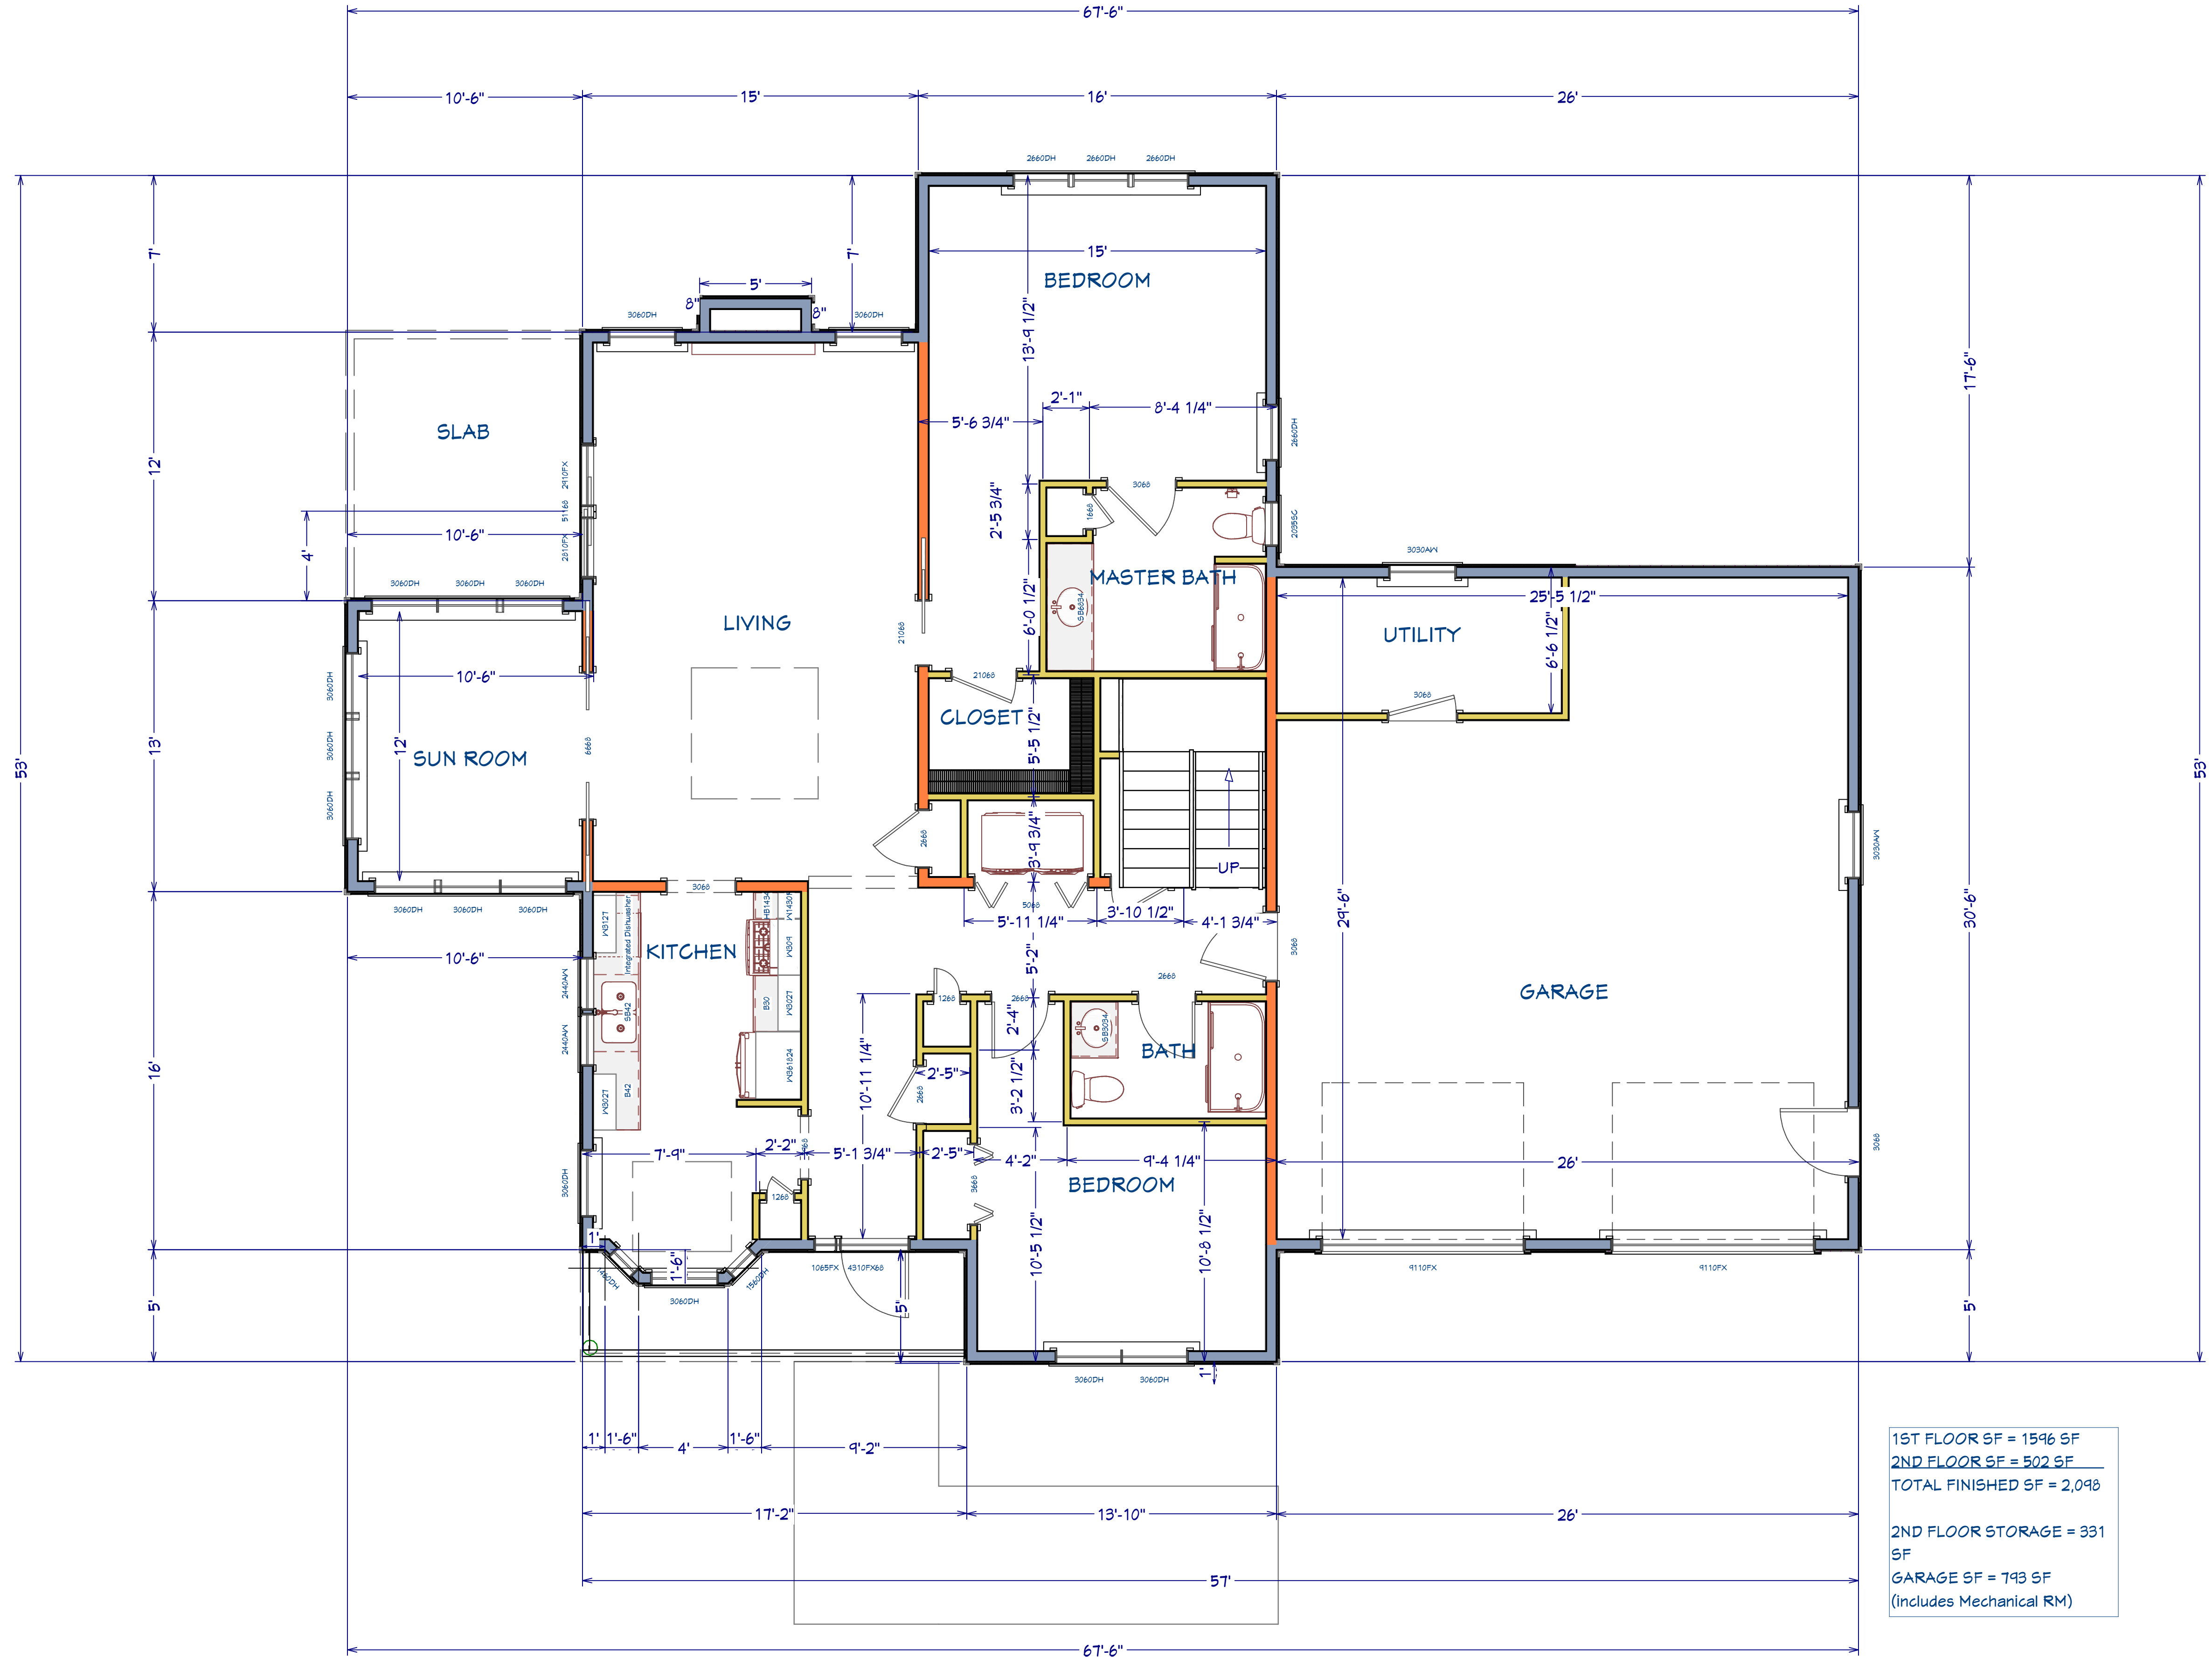

1ST FLOOR SF = 1596 SF
2ND FLOOR SF = 502 SF
TOTAL FINISHED SF = 2,098

2ND FLOOR STORAGE = 331 SF
GARAGE SF = 793 SF
(includes Mechanical RM)

1st Floor

--

NO.	DESCRIPTION	BY	DATE

SHEET TITLE:

First Floor

PROJECT DESCRIPTION:

Quarry Cottage - B Unit
(Loft, 2 Car Garage)

DRAWINGS PROVIDED BY:

HW Builders, LLC.

DATE:


7/27/2020

SCALE:

3/16"=1'-0"

SHEET:

A-1

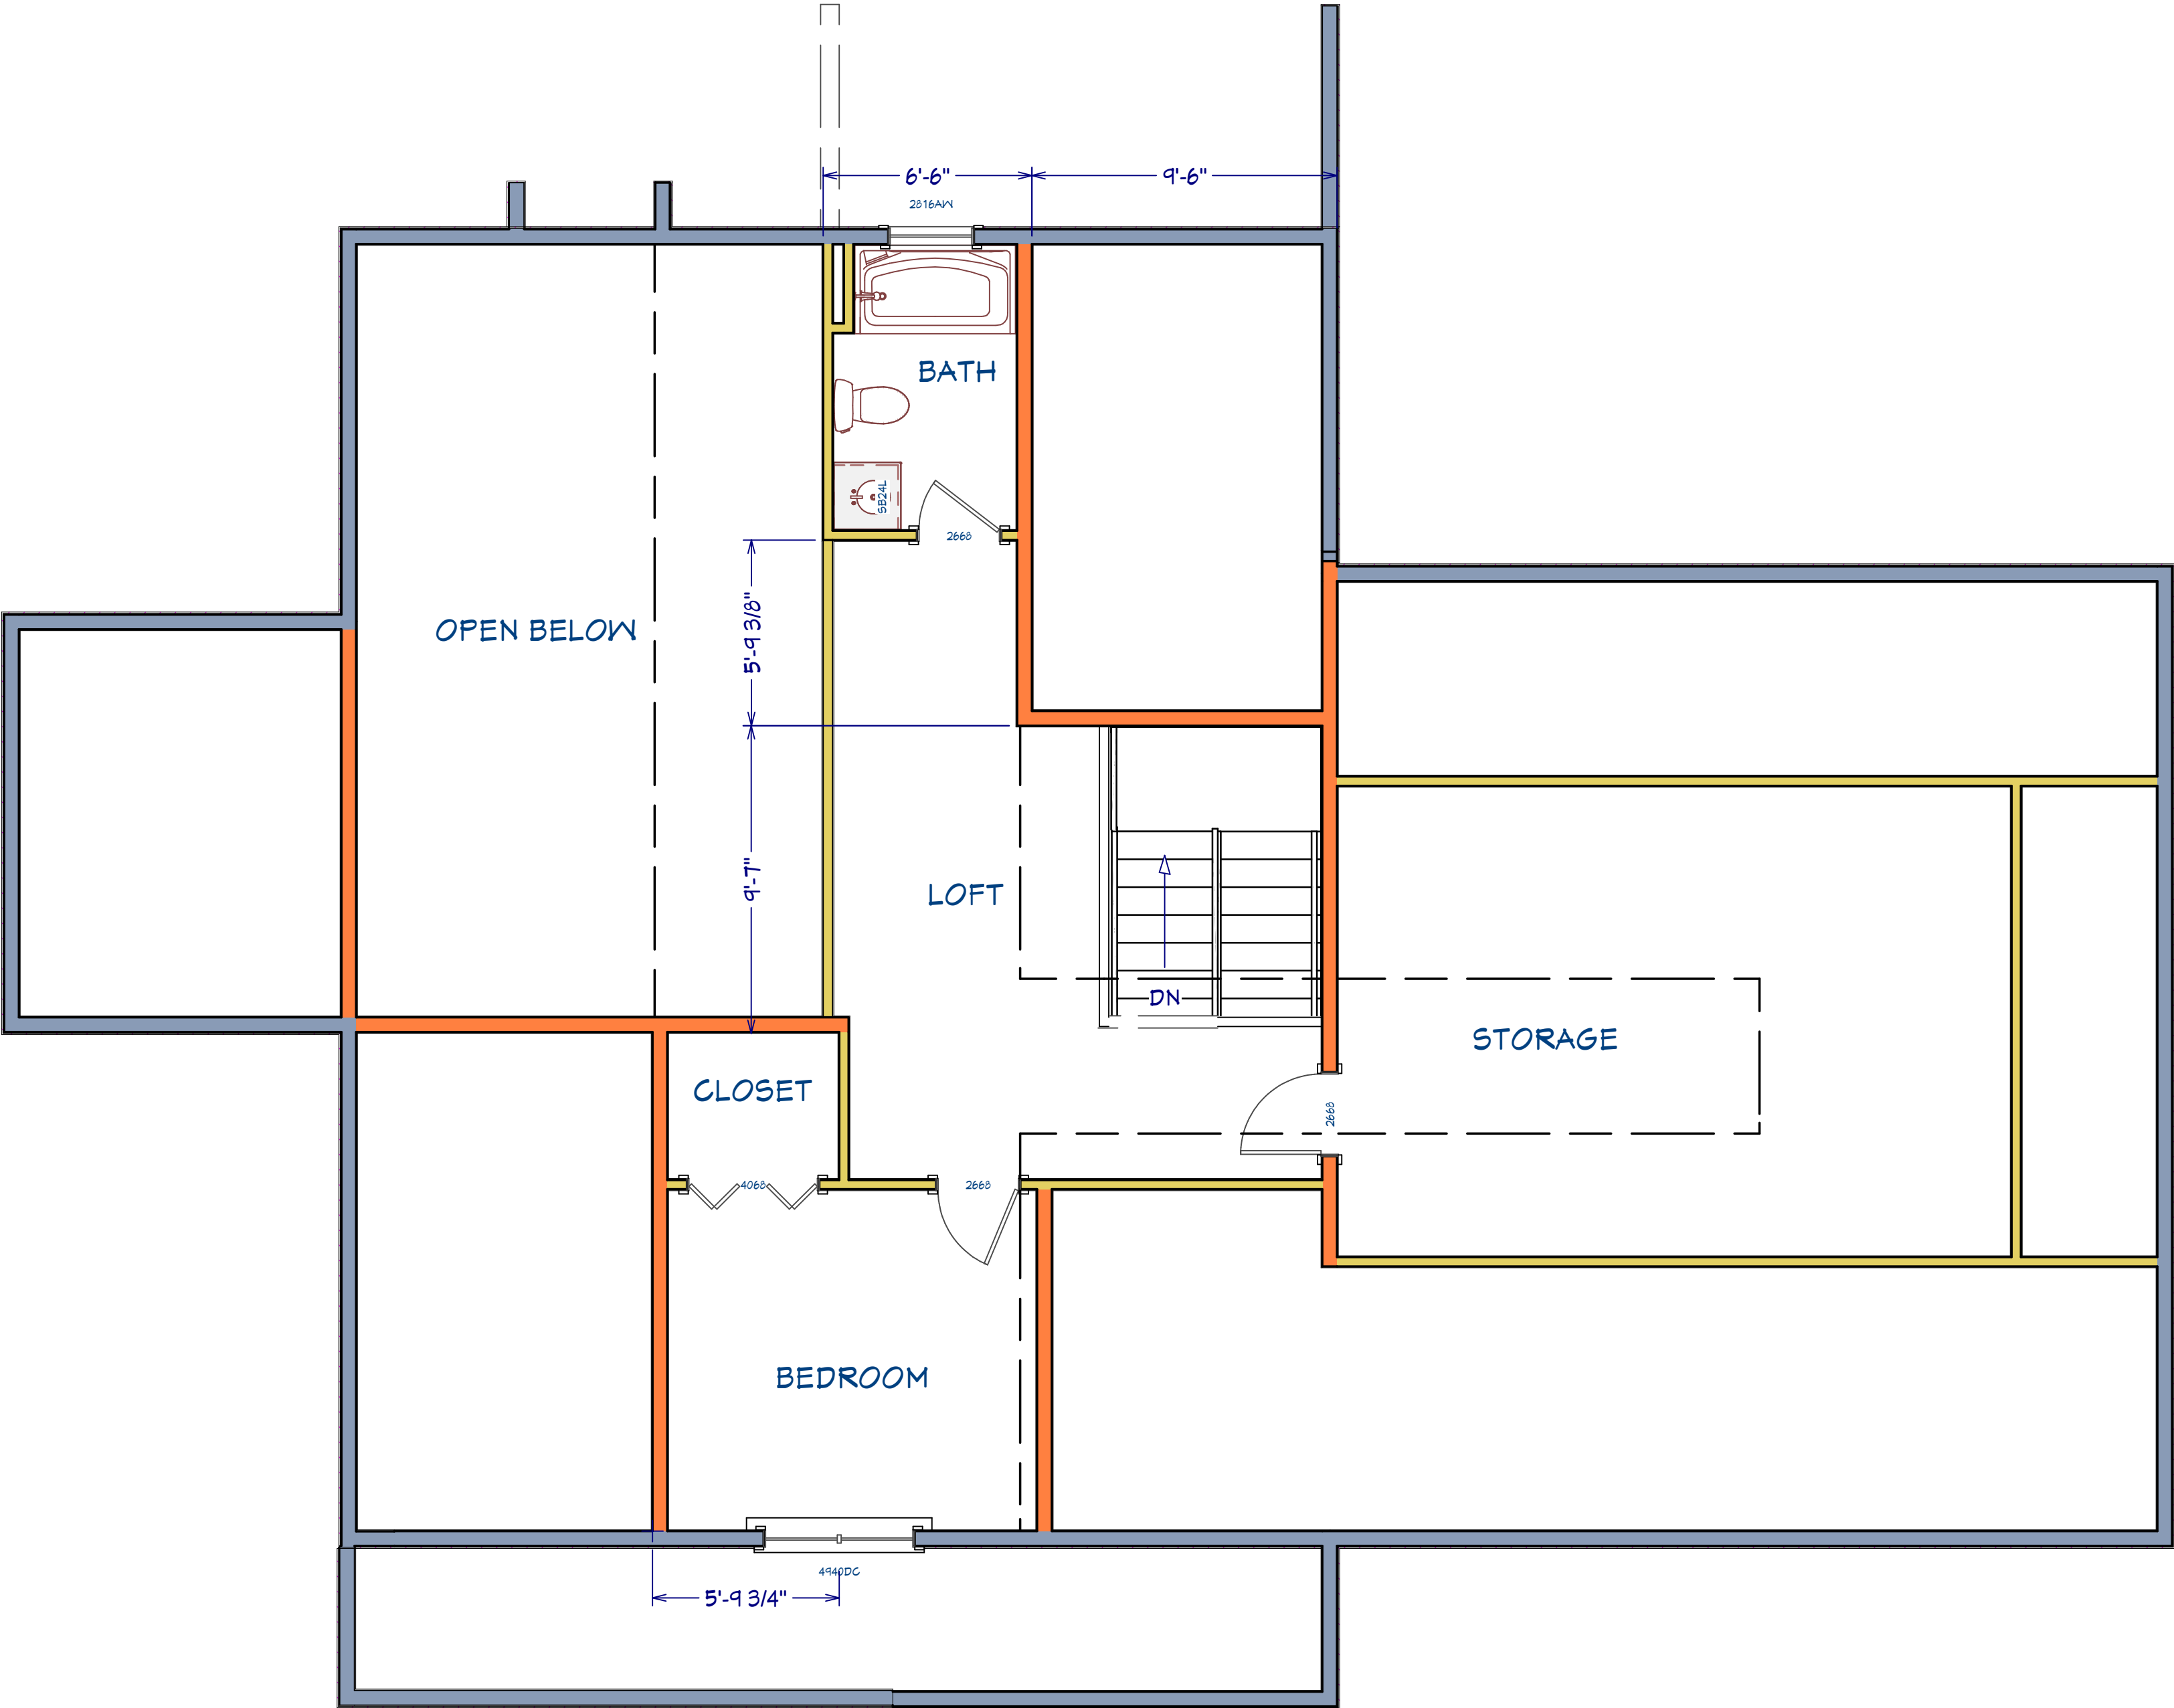

2nd Floor

--	--	--

NO.	DESCRIPTION	BY	DATE

SHEET TITLE:	Second Floor
--------------	--------------

PROJECT DESCRIPTION:	Quarry Cottage - B Unit (Loft, 2 Car Garage)
----------------------	---

DRAWINGS PROVIDED BY:	HW Builders, LLC.
-----------------------	-------------------

DATE:

7/27/2020

SCALE:

3/16"=1'-0"

SHEET:

A-2



Elevation 1



Elevation 3

--

NO.	DESCRIPTION	BY	DATE

SHEET TITLE:

PROJECT DESCRIPTION:

DRAWINGS PROVIDED BY:

DATE:


7/27/2020

SCALE:


3/16"=1'-0"

SHEET:

E-1

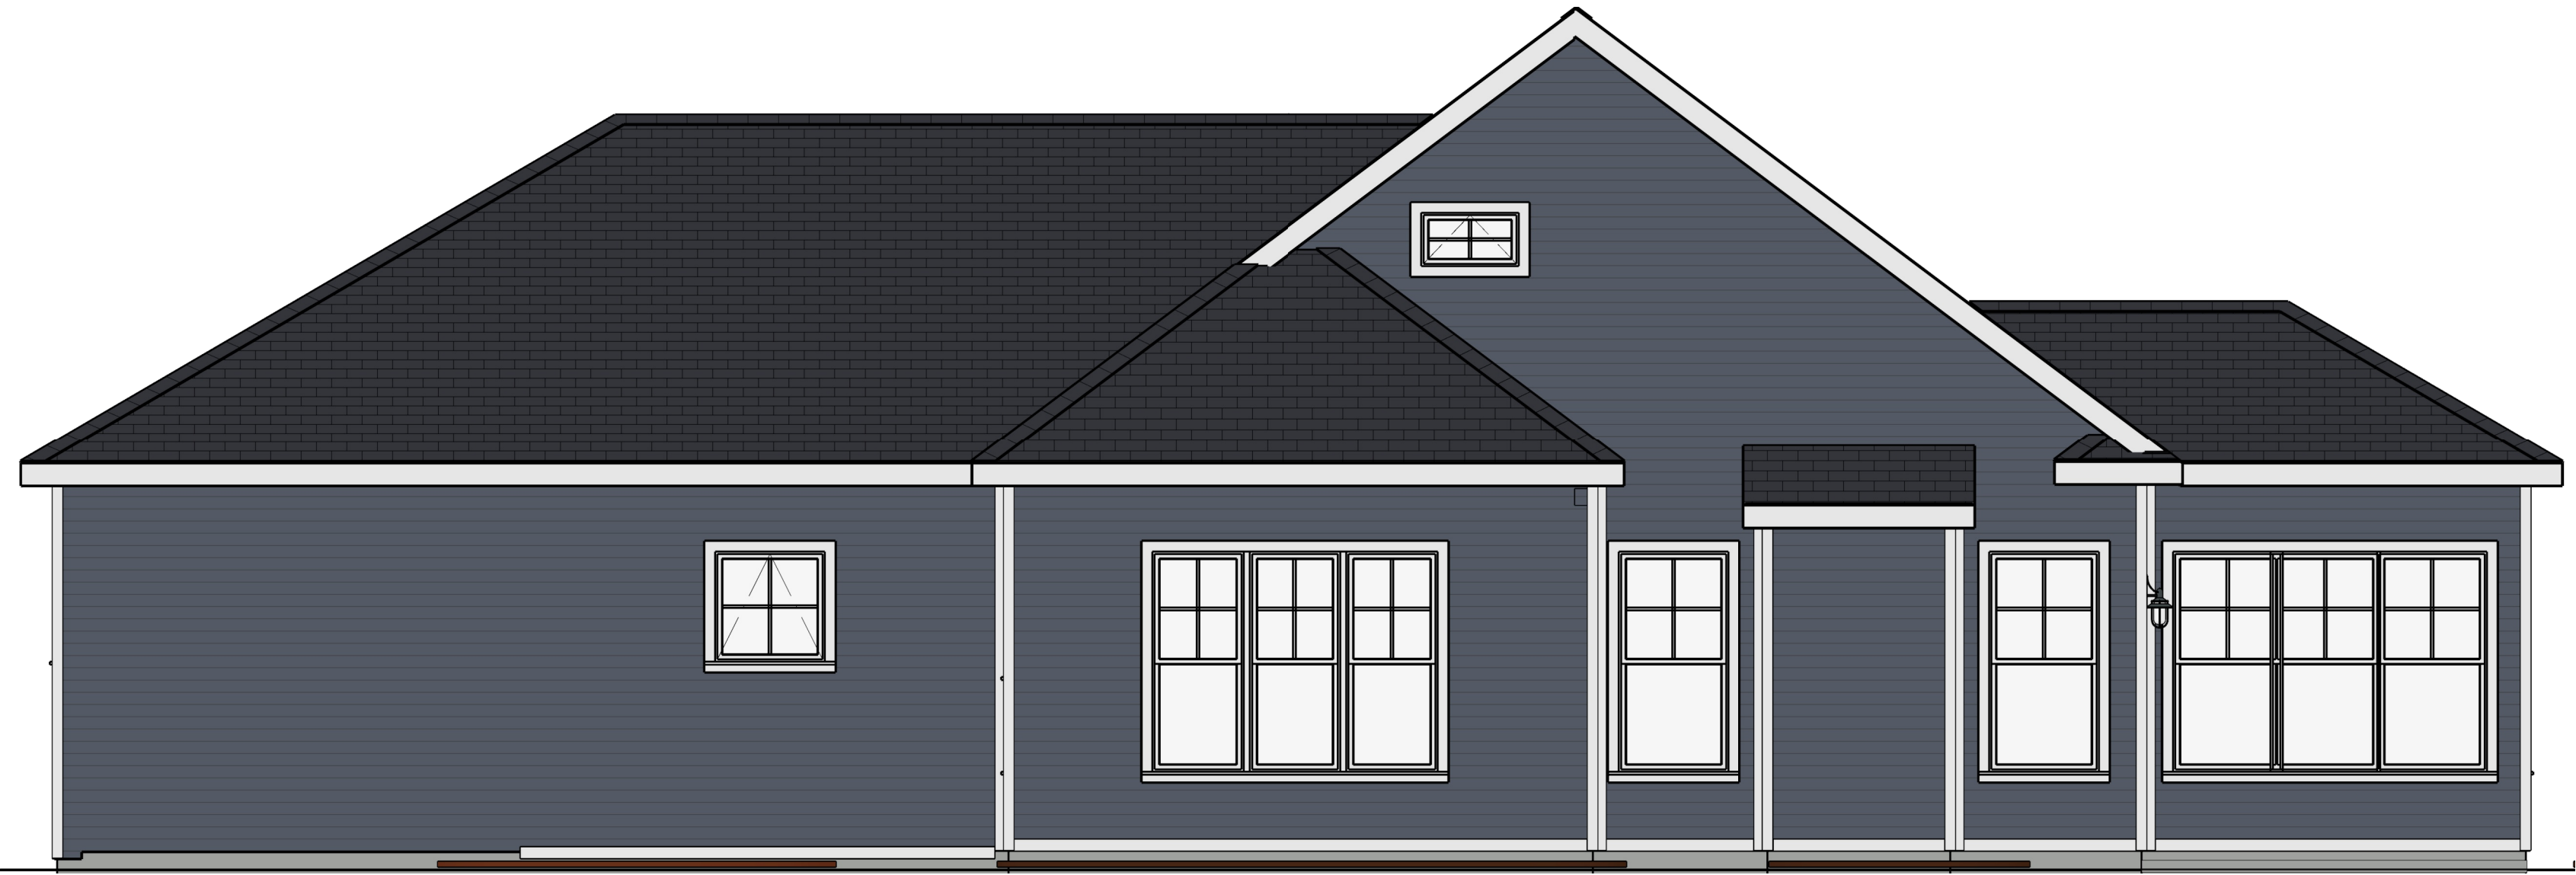

Elevation 2

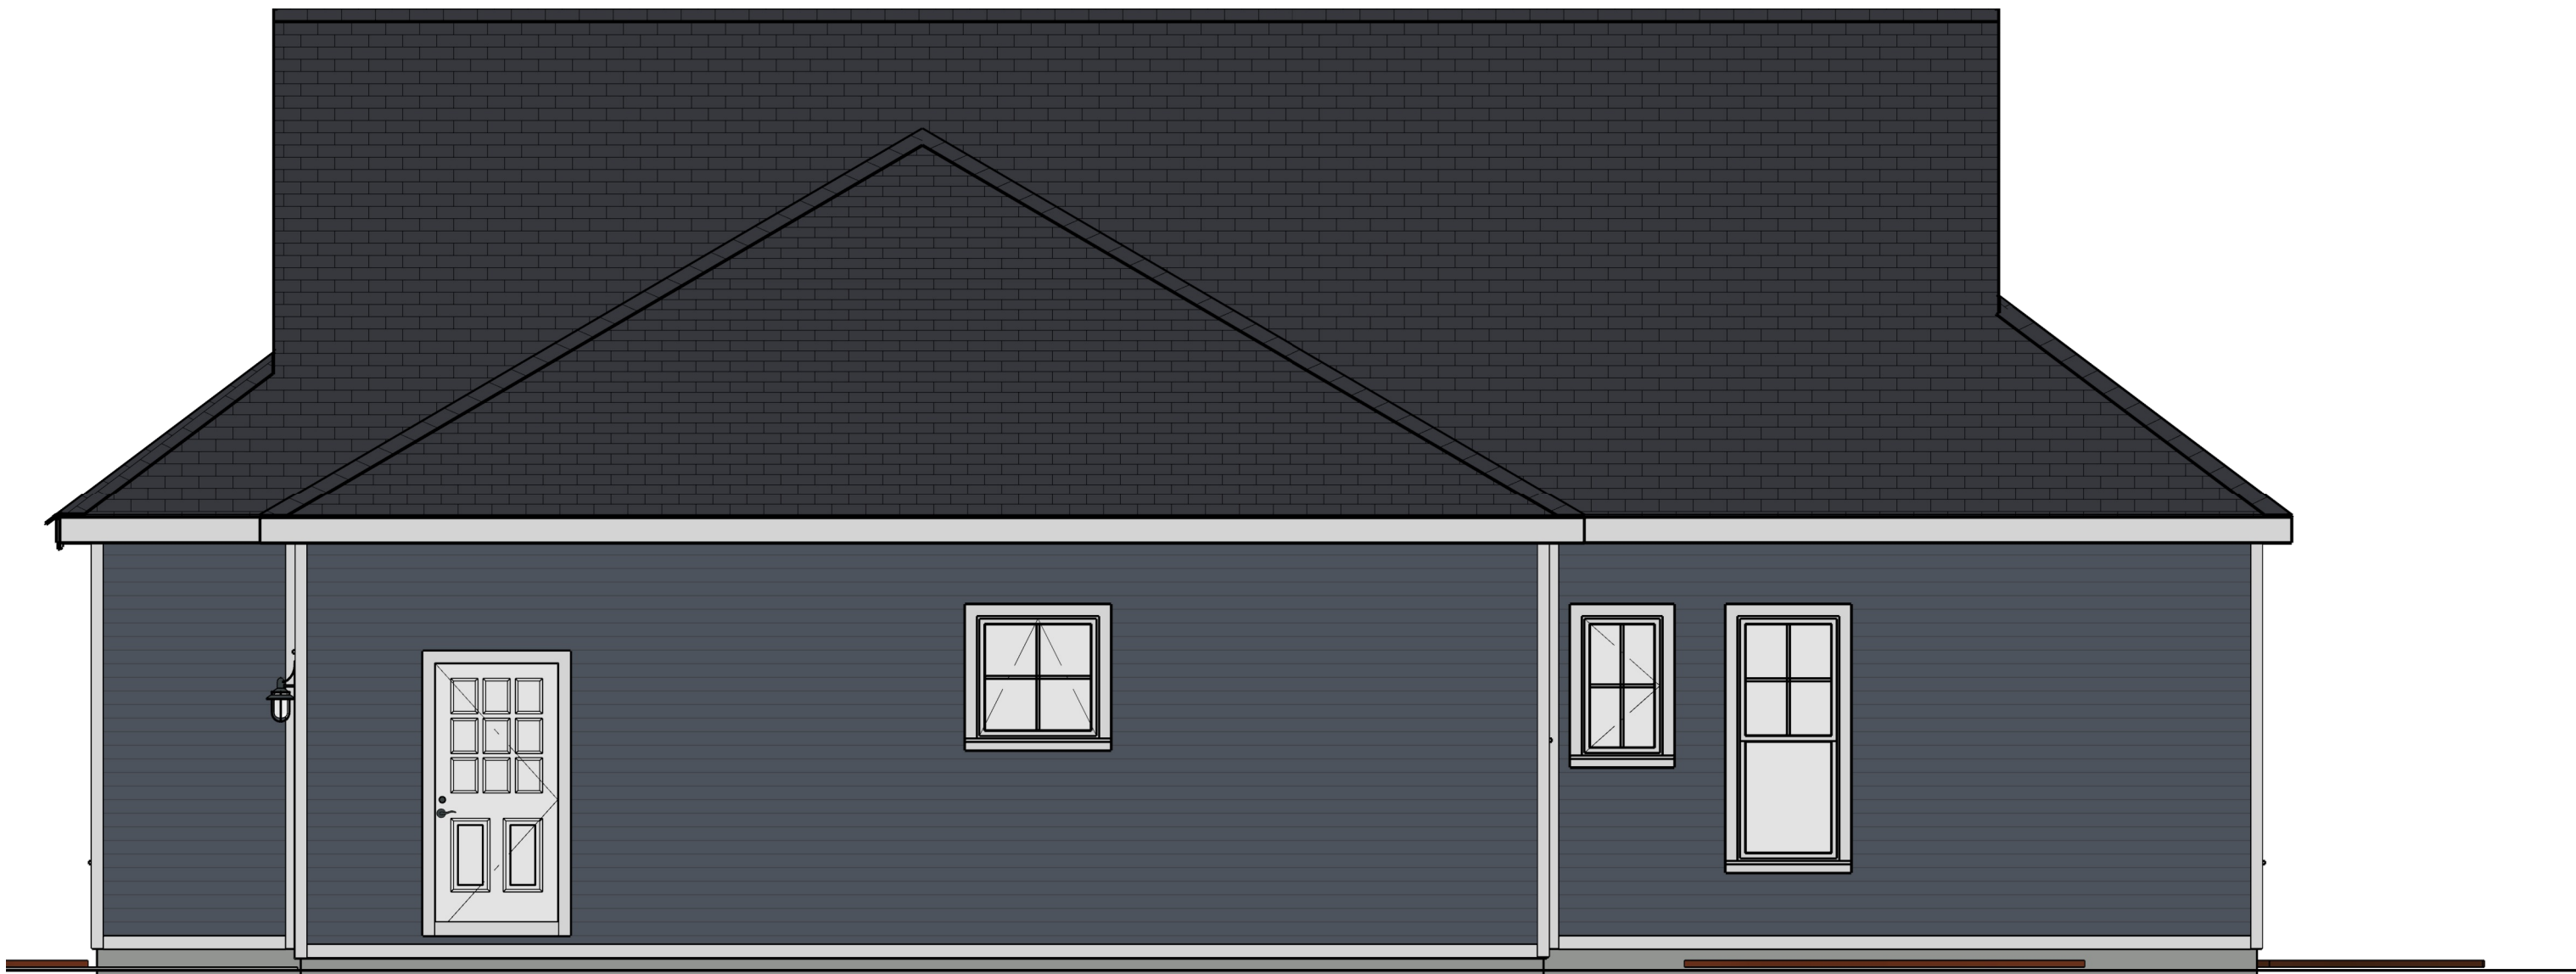

Elevation 4

--

NO.	DESCRIPTION	BY	DATE

SHEET TITLE:
Elevation

PROJECT DESCRIPTION:
Quarry Cottage - B Unit (Loft, 2 Car Garage)

DRAWINGS PROVIDED BY:
HW Builders,LLC.

DATE:

7/27/2020

SCALE:

3/16"=1'-0"

SHEET:

E-2



--

NO.	DESCRIPTION	BY	DATE

SHEET TITLE:

PROJECT DESCRIPTION: Quarry Cottage - B Unit (Loft, 2 Car Garage)

DRAWINGS PROVIDED BY: HW Builders,LLC.

DATE:

7/27/2020

SCALE:

3/16"=1'-0"

SHEET:

--



--

NO.	DESCRIPTION	BY	DATE

SHEET TITLE:

PROJECT DESCRIPTION: Quarry Cottage - B Unit (Loft, 2 Car Garage)

DRAWINGS PROVIDED BY: HW Builders,LLC.

DATE:

7/27/2020

SCALE:

3/16"=1'-0"

SHEET:

--



--

NO.	DESCRIPTION	BY	DATE

SHEET TITLE:

PROJECT DESCRIPTION: Quarry Cottage - B Unit (Loft, 2 Car Garage)

DRAWINGS PROVIDED BY: HW Builders,LLC.

DATE:

7/27/2020

SCALE:

3/16"=1'-0"

SHEET:

--



--

NO.	DESCRIPTION	BY	DATE

SHEET TITLE:

PROJECT DESCRIPTION: Quarry Cottage - B Unit (Loft, 2 Car Garage)

DRAWINGS PROVIDED BY: HW Builders,LLC.

DATE:

7/27/2020

SCALE:

3/16"=1'-0"

SHEET:

--