



DRAWINGS PROVIDED BY:
HW Builders, LLC.

PROJECT DESCRIPTION:
Quarry Cottage - A Unit
(Loft, 2 Car Garage)

SHEET TITLE:
Cover

NO.	DESCRIPTION	BY	DATE

DATE:
7/30/2020
SCALE:
SHEET:
C-1



--

NO.	DESCRIPTION	BY	DATE

SHEET TITLE:

PROJECT DESCRIPTION:

DRAWINGS PROVIDED BY:

DATE:

7/30/2020

SCALE:

--

SHEET:

C-2




Elevation 1



Elevation 2



Elevation 3

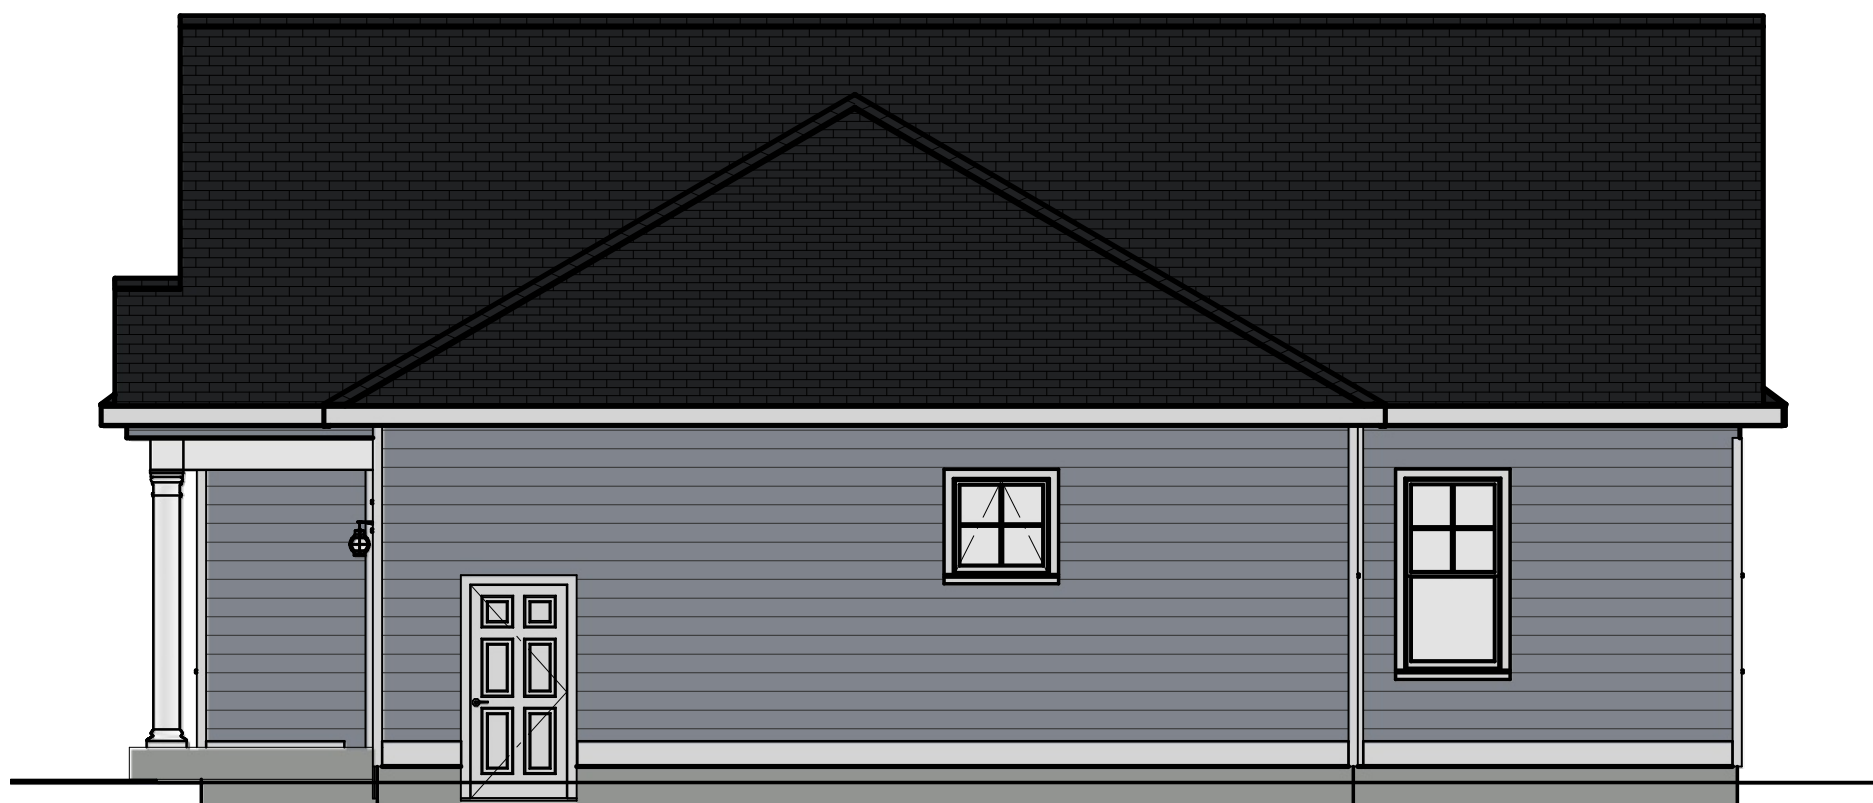

Elevation 4

--

NO.	DESCRIPTION	BY	DATE

SHEET TITLE:
Elevations

PROJECT DESCRIPTION:
Quarry Cottage - A Unit (Loft, 2 Car Garage)

DRAWINGS PROVIDED BY:
HW Builders, LLC.

DATE:


7/30/2020

SCALE:

1/8"=1'-0"

SHEET:

C-3

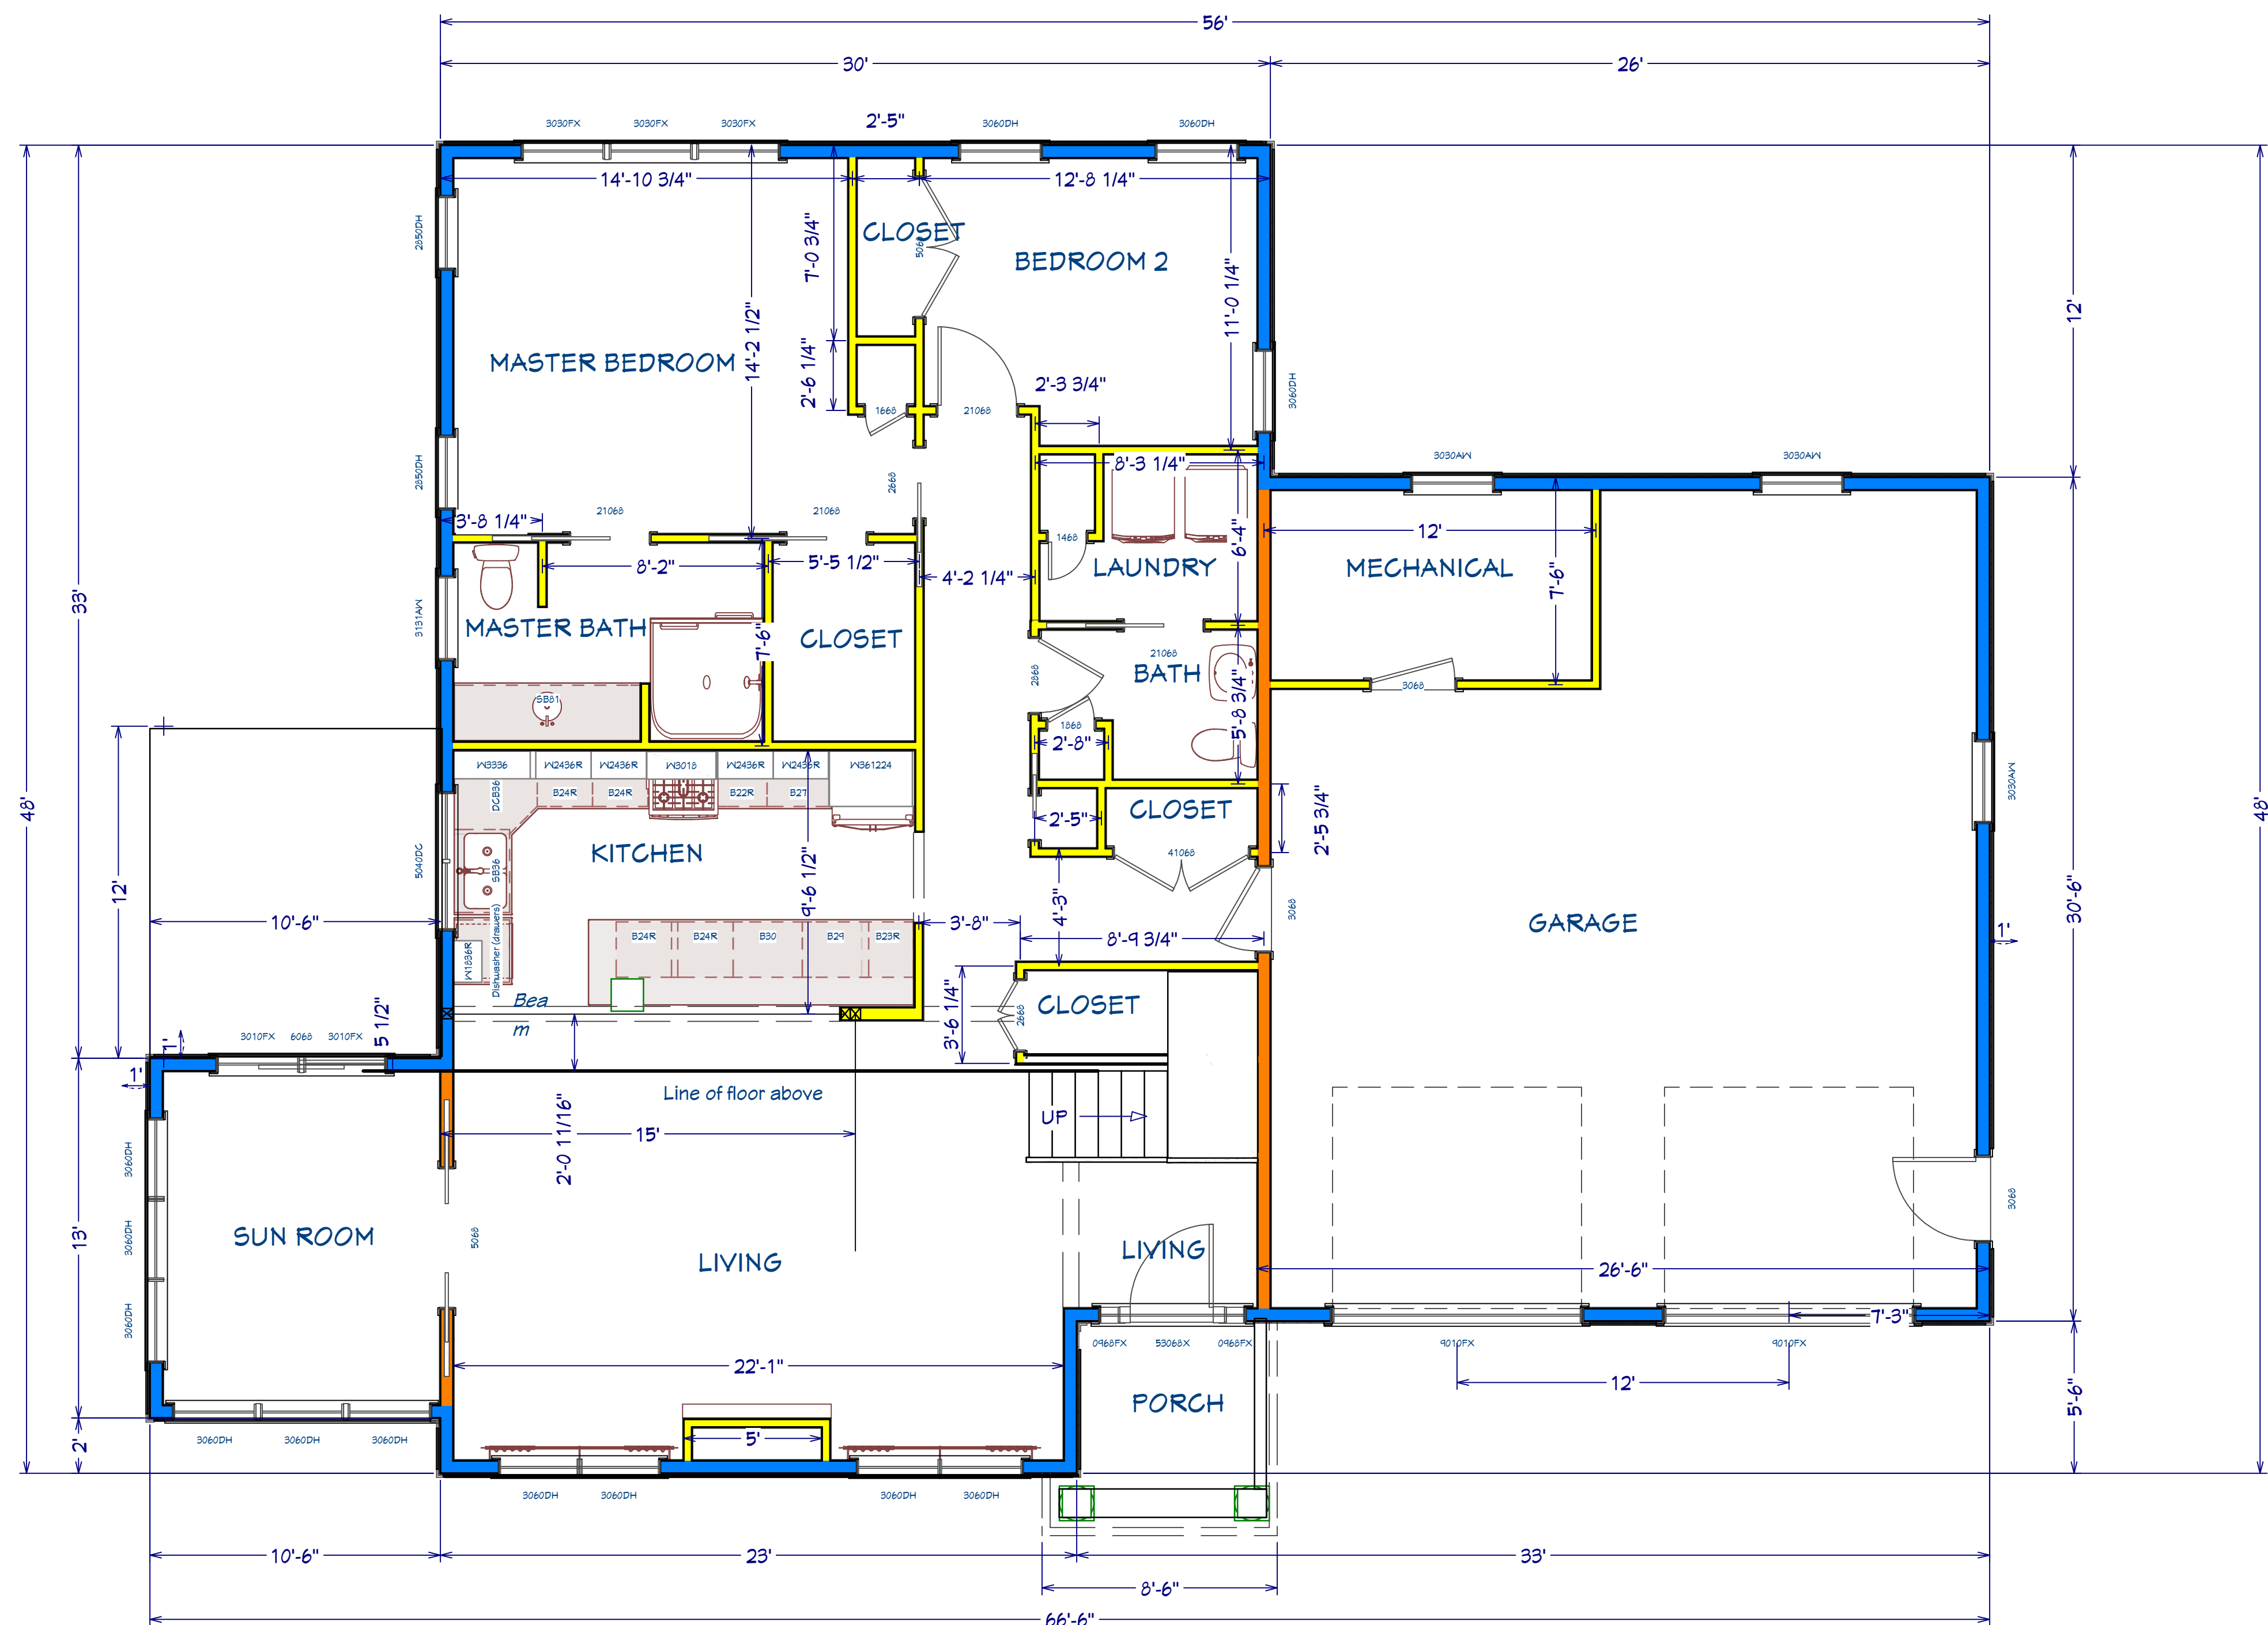

1st Floor = 1538 SF +/-
2nd Floor = 489 SF +/-
Total Finished Space: House w/ 2 Car Garage = 2,027 SF +/-

2nd Floor Unfinished Storage = 280 SF +/-
2 Car Garage/Mechanical = 793 SF +/-
Total: 2-Car Garage, storage, mechanical = 1,073 SF +/-

1st Floor

--	--	--	--

NO.	DESCRIPTION	BY	DATE

SHEET TITLE:
First Floor

PROJECT DESCRIPTION:
**Quarry Cottage - A Unit
(Loft, 2 Car Garage)**

DRAWINGS PROVIDED BY:
HW Builders, LLC.

DATE:


7/30/2020

SCALE:

3/16"=1'-0"

SHEET:

A-1

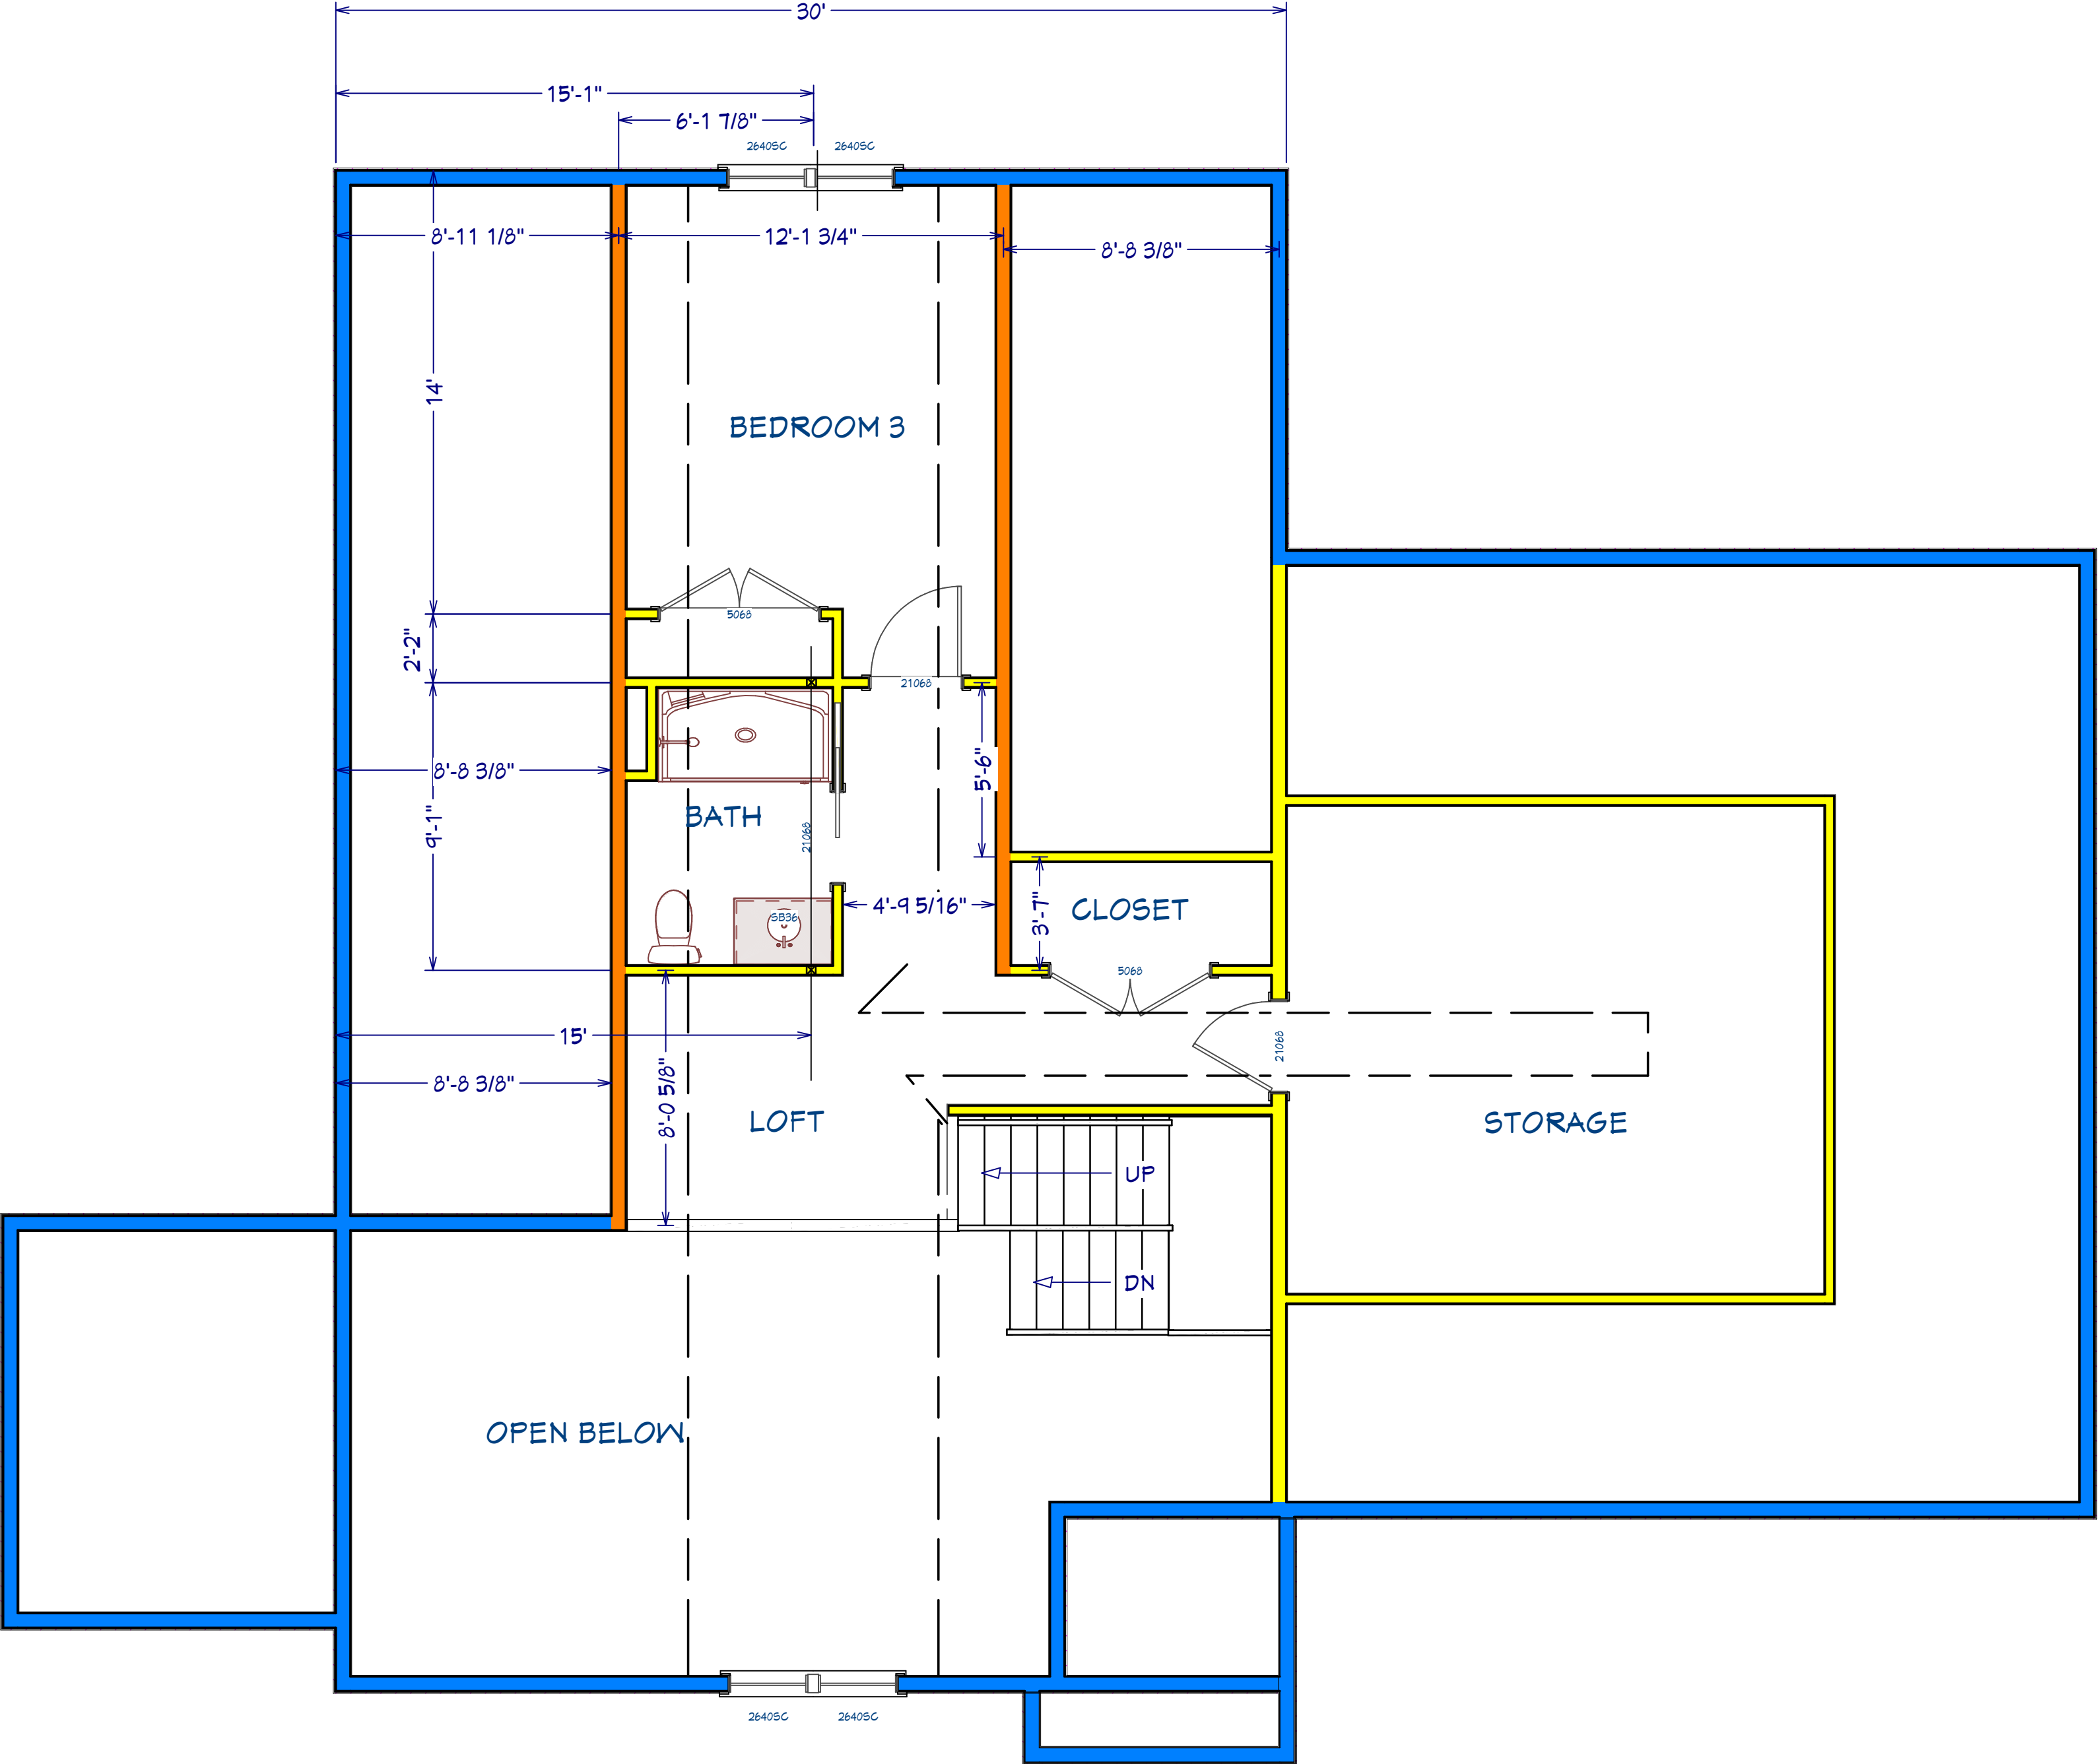

2nd Floor

NO.	DESCRIPTION	BY	DATE

NO.	DESCRIPTION	BY	DATE

SHEET TITLE:
Second Floor

PROJECT DESCRIPTION:
Quarry Cottage - A Unit
(Loft, 2 Car Garage)

DRAWINGS PROVIDED BY:
HW Builders, LLC.

DATE:

7/30/2020

SCALE:

3/16"=1'-0"

SHEET:

A-2



--

NO.	DESCRIPTION	BY	DATE

SHEET TITLE:

PROJECT DESCRIPTION:

DRAWINGS PROVIDED BY:

DATE:

--

SCALE:

--

SHEET:

--

Cover

Quarry Cottage - A Unit
(Loft, 2 Car Garage)

HW Builders,LLC.



--

NO.	DESCRIPTION	BY	DATE

SHEET TITLE:

PROJECT DESCRIPTION:

DRAWINGS PROVIDED BY:

DATE:

SCALE:

SHEET:

Cover

Quarry Cottage - A Unit
(Loft, 2 Car Garage)

HW Builders,LLC.



--

NO.	DESCRIPTION	BY	DATE

SHEET TITLE:

PROJECT DESCRIPTION:

DRAWINGS PROVIDED BY:

DATE:

SCALE:

SHEET:



--	--	--	--

NO.	DESCRIPTION	BY	DATE

SHEET TITLE:

PROJECT DESCRIPTION:

DRAWINGS PROVIDED BY:

DATE:

SCALE:

SHEET:
