


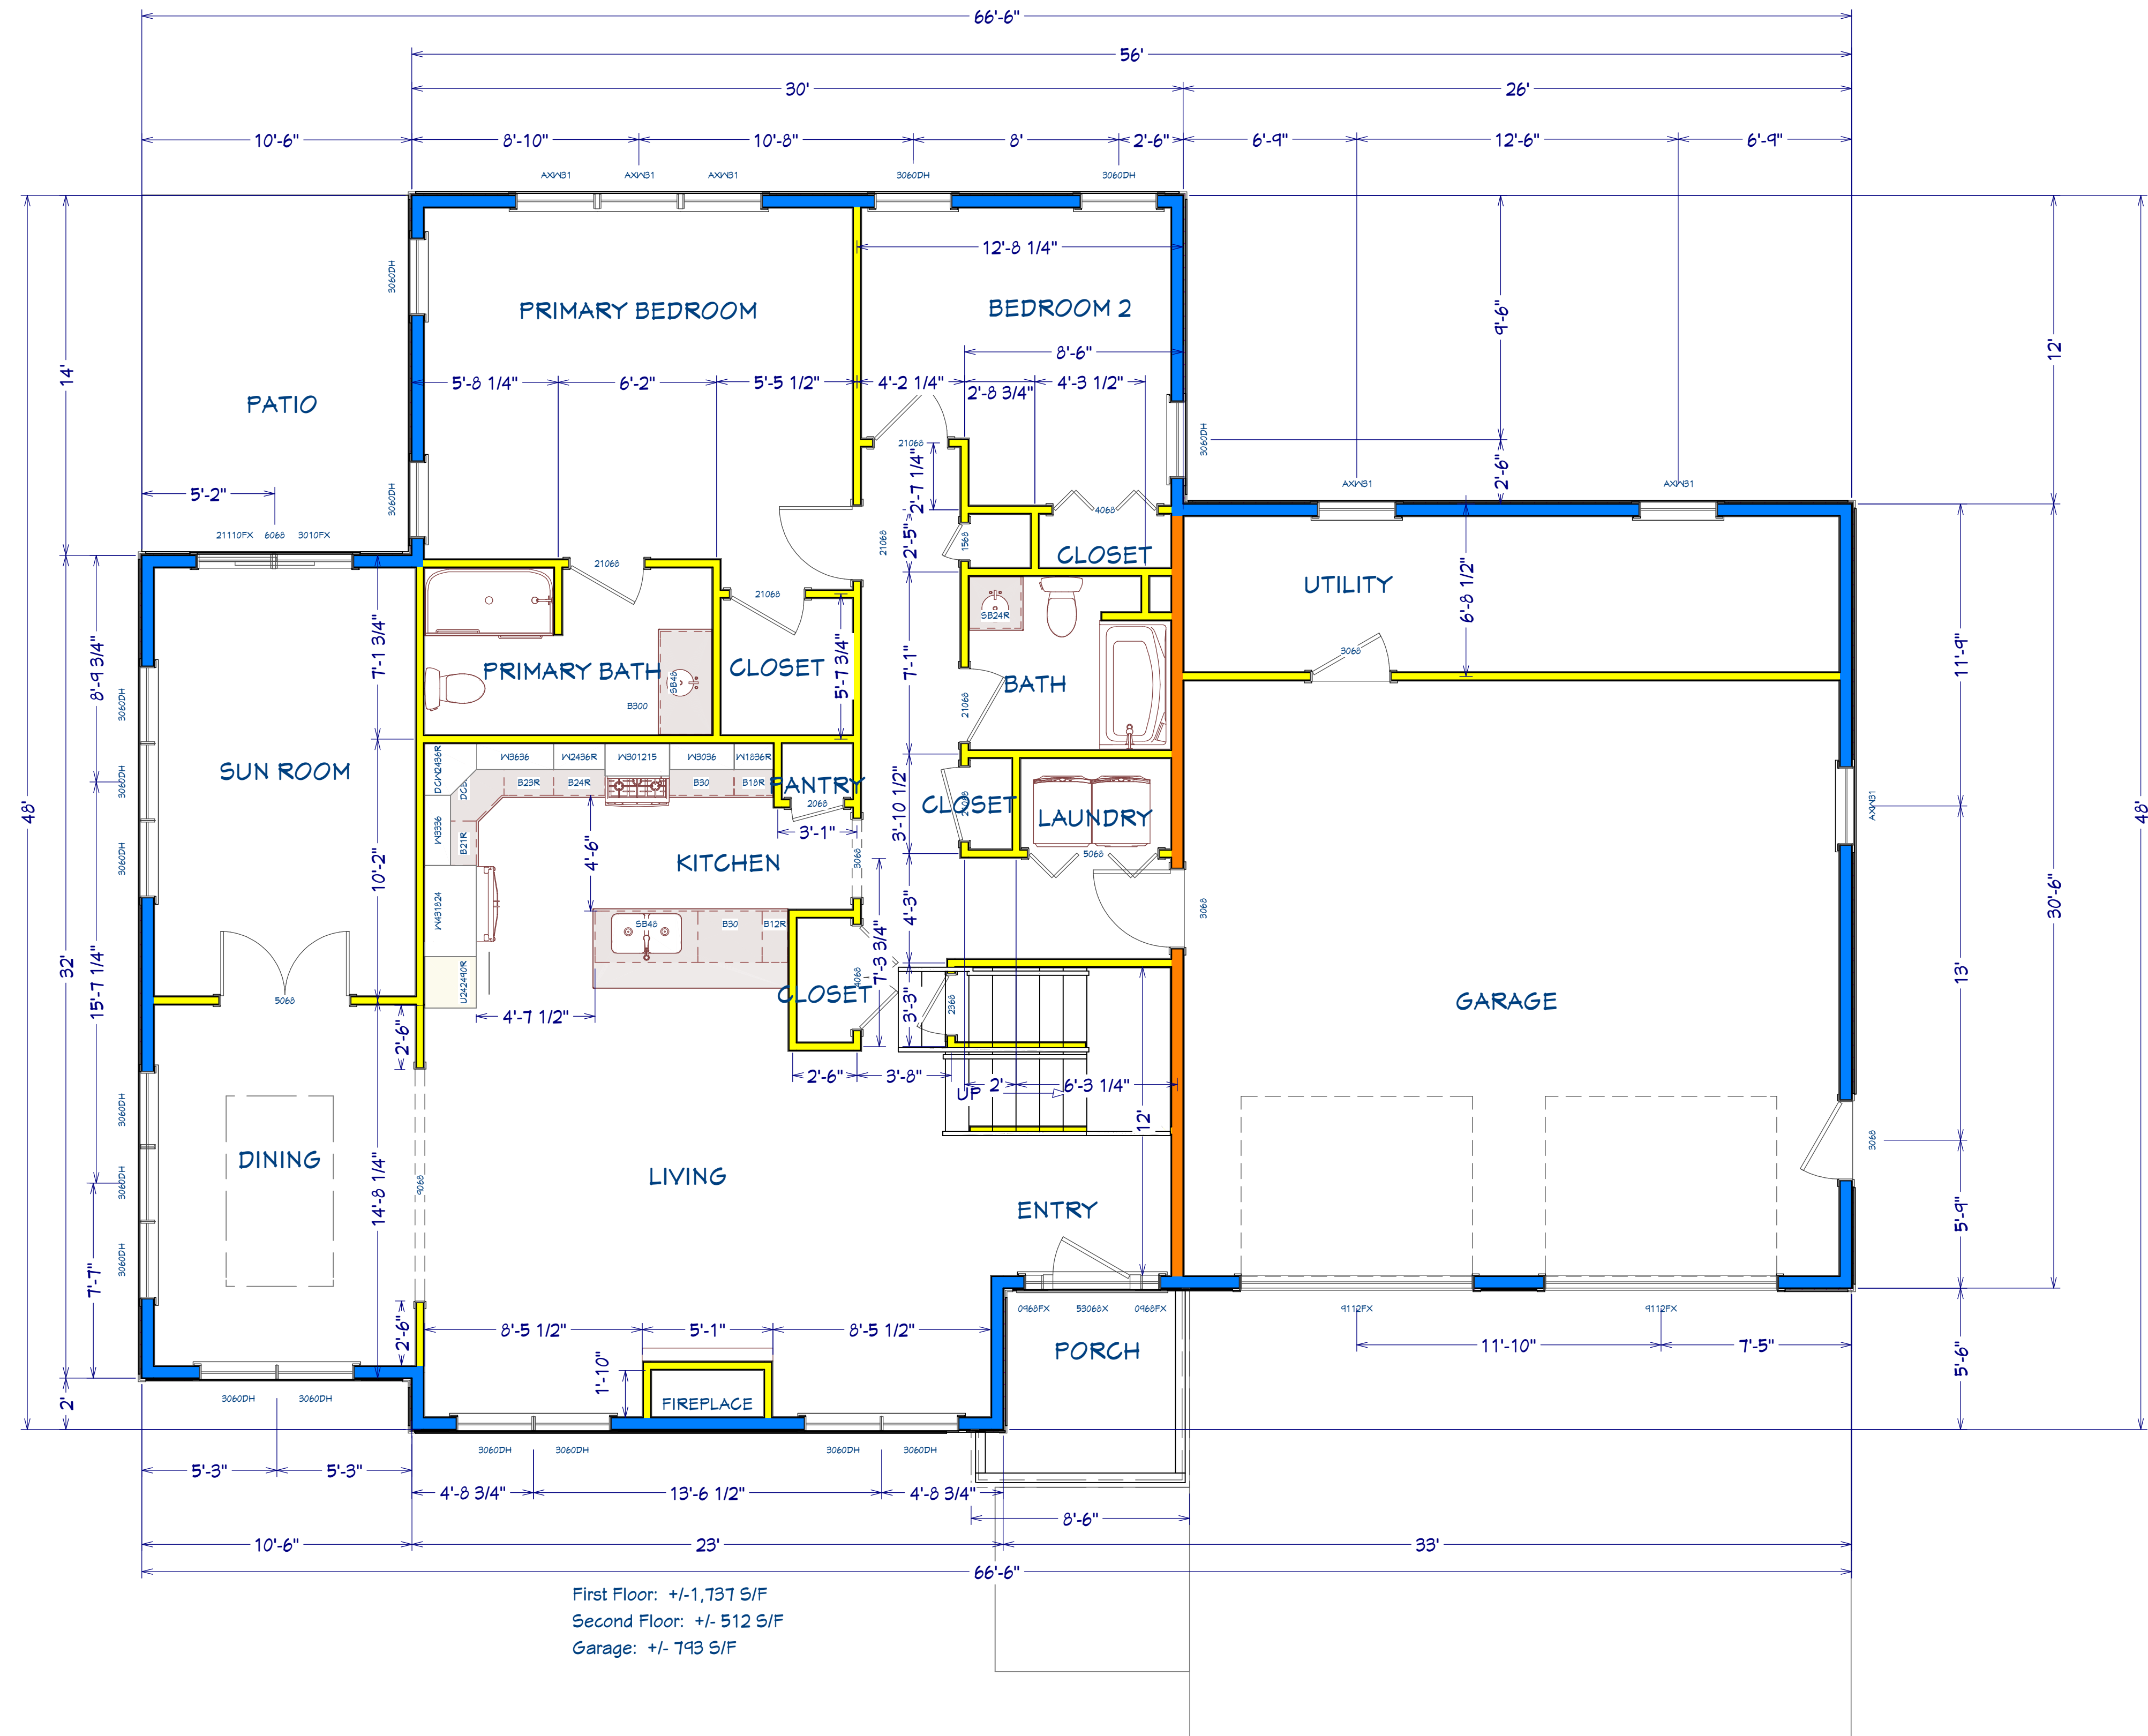

First Floor: +/-1,737 S/F
Second Floor: +/- 512 S/F
Garage: +/- 793 S/F

1st Floor

NO.	DESCRIPTION	BY	DATE

SHEET TITLE:
First Floor


PROJECT DESCRIPTION:
Quarry Cottage - A+ Unit
Loft, Crawl Space, 2 Car G
Plan - X1

DRAWINGS PROVIDED BY:
HW Builders, LLC.

DATE:
10/18/2021

SCALE:
1/4"=1'-0"

SHEET:
A-1

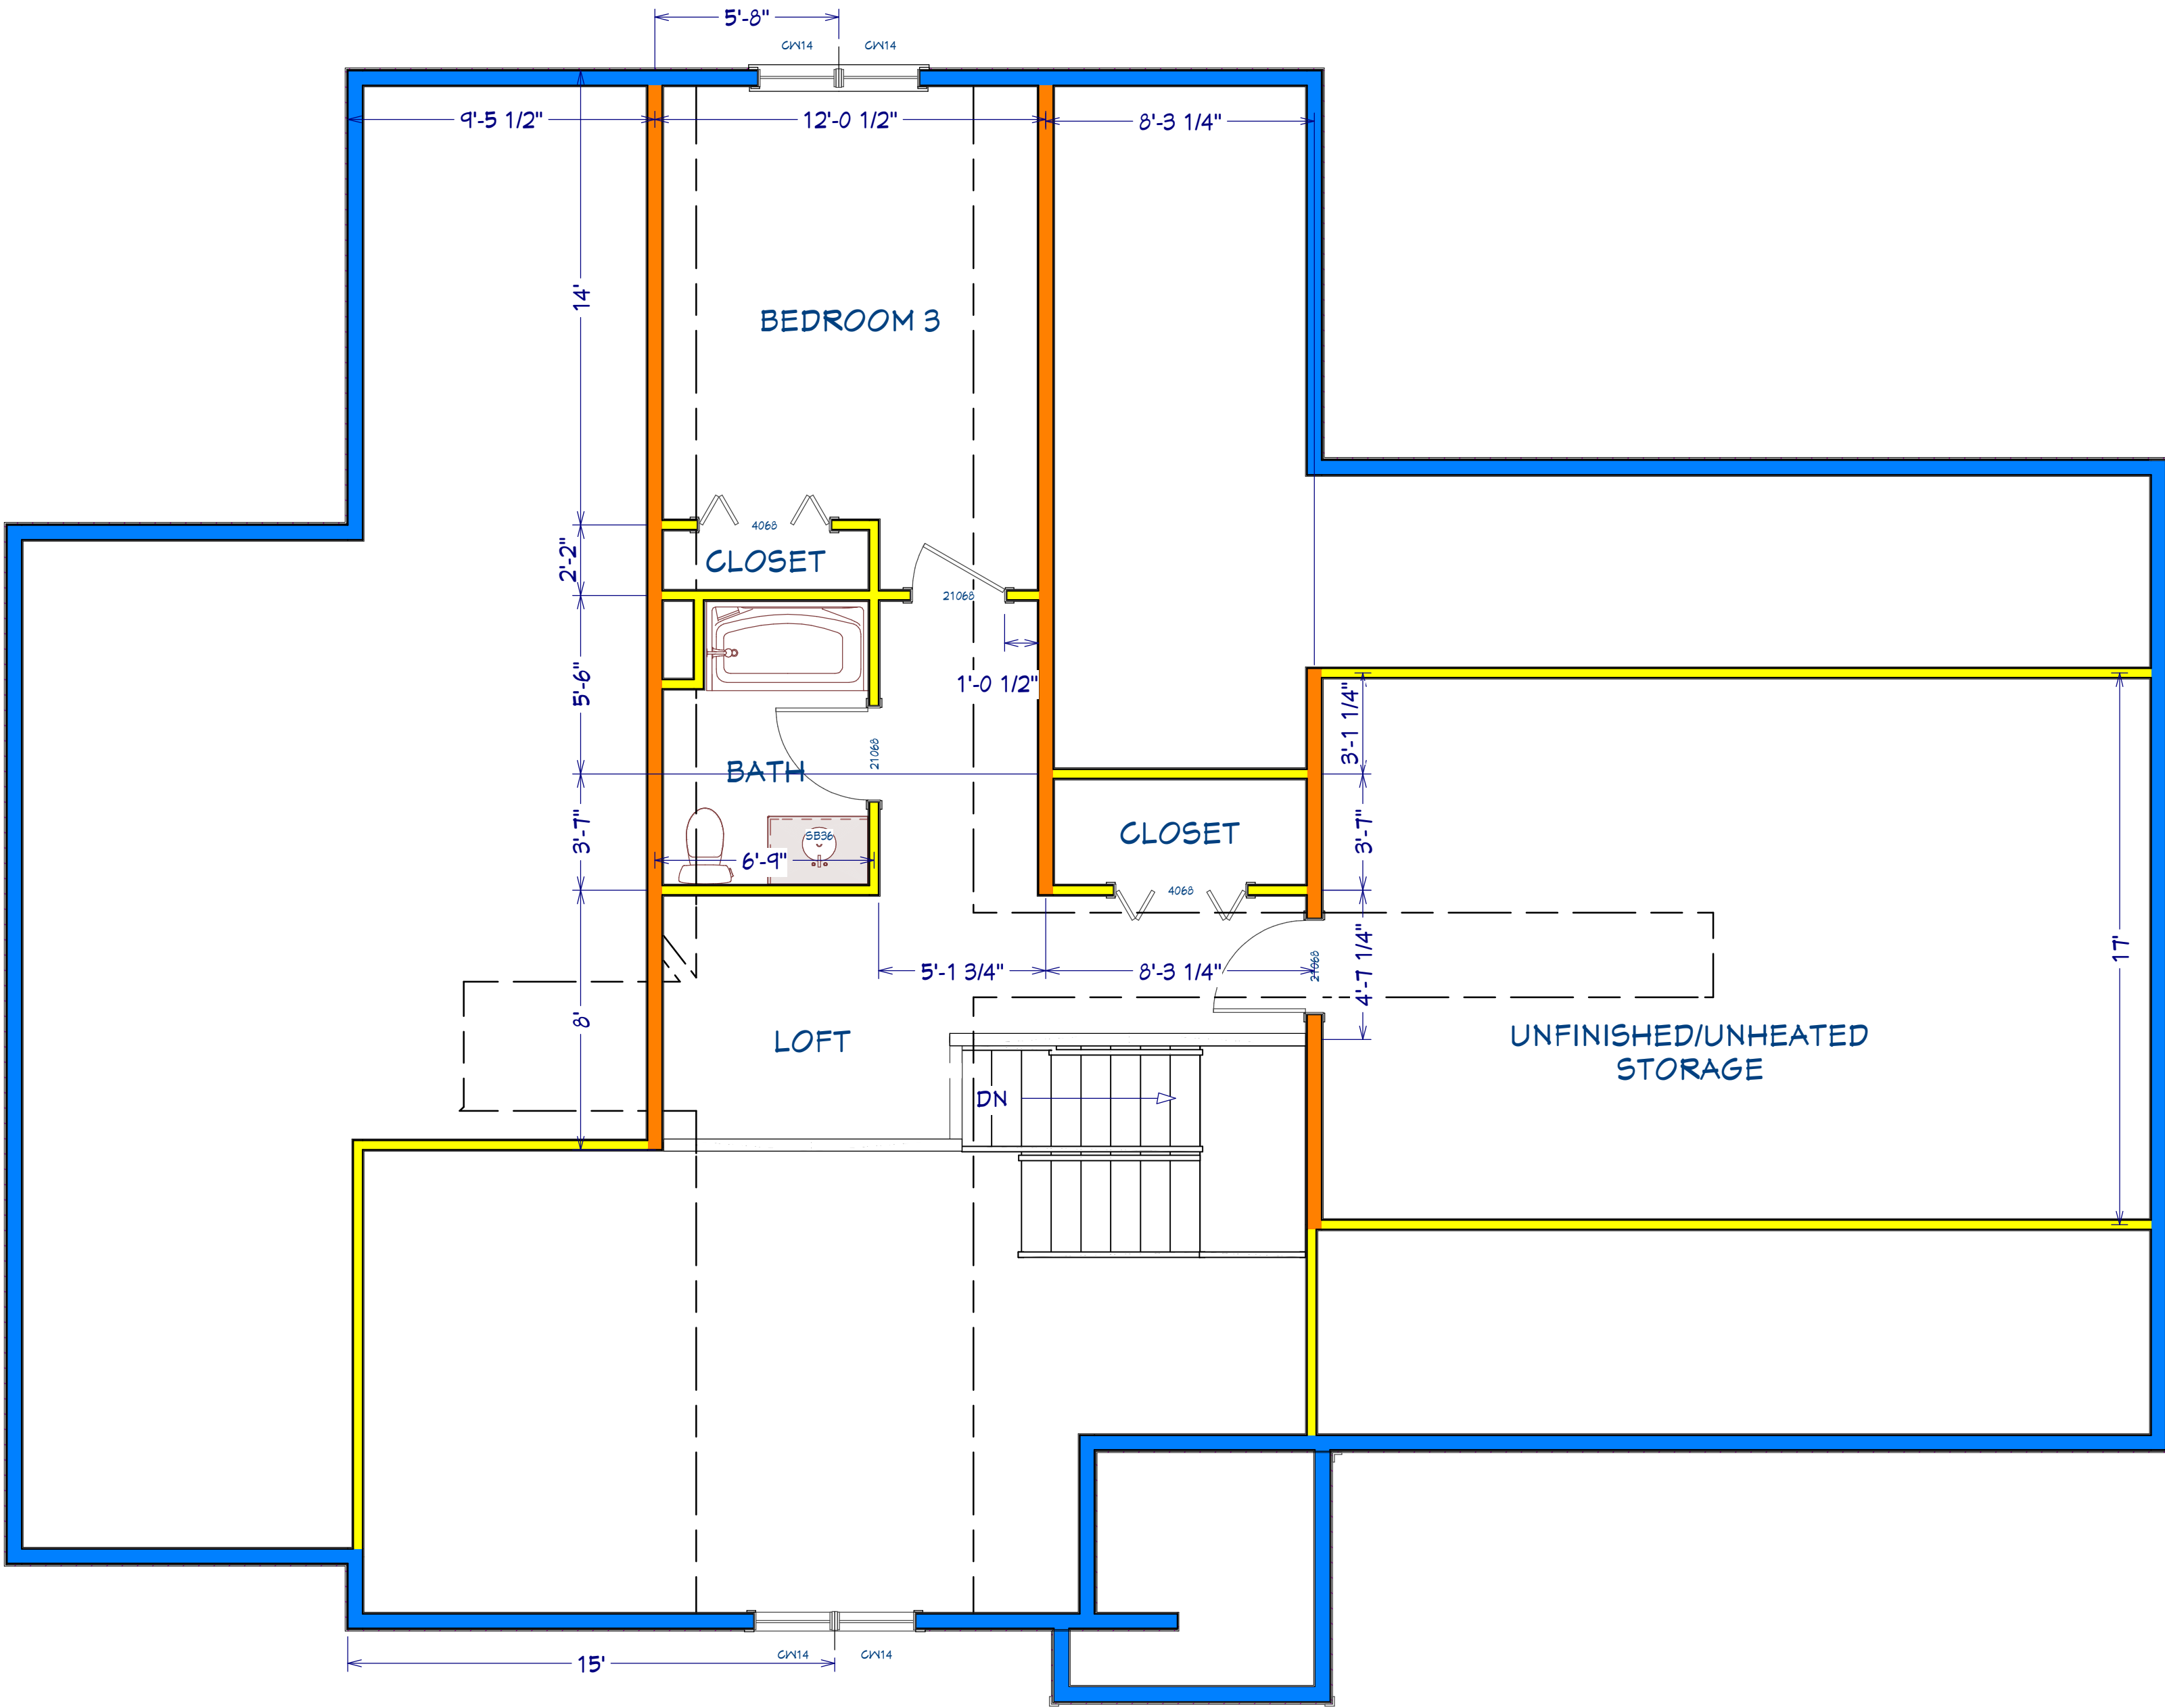

2nd Floor

NO.	DESCRIPTION	BY	DATE

SHEET TITLE:
Second Floor

PROJECT DESCRIPTION:
Quarry Cottage - A+ Unit
Loft, Crawl Space, 2 Car G
Plan - X1

DRAWINGS PROVIDED BY:
HW Builders, LLC.

DATE:

10/18/2021

SCALE:

1/4"=1'-0"

SHEET:

A-2



2nd Floor

NO.	DESCRIPTION	BY	DATE

SHEET TITLE:

PROJECT DESCRIPTION:
Quarry Cottage - A+ Unit
Loft, Crawl Space, 2 Car G
Plan - X1


DRAWINGS PROVIDED BY:
HW Builders, LLC.

DATE:

10/18/2021

SCALE:

SHEET:

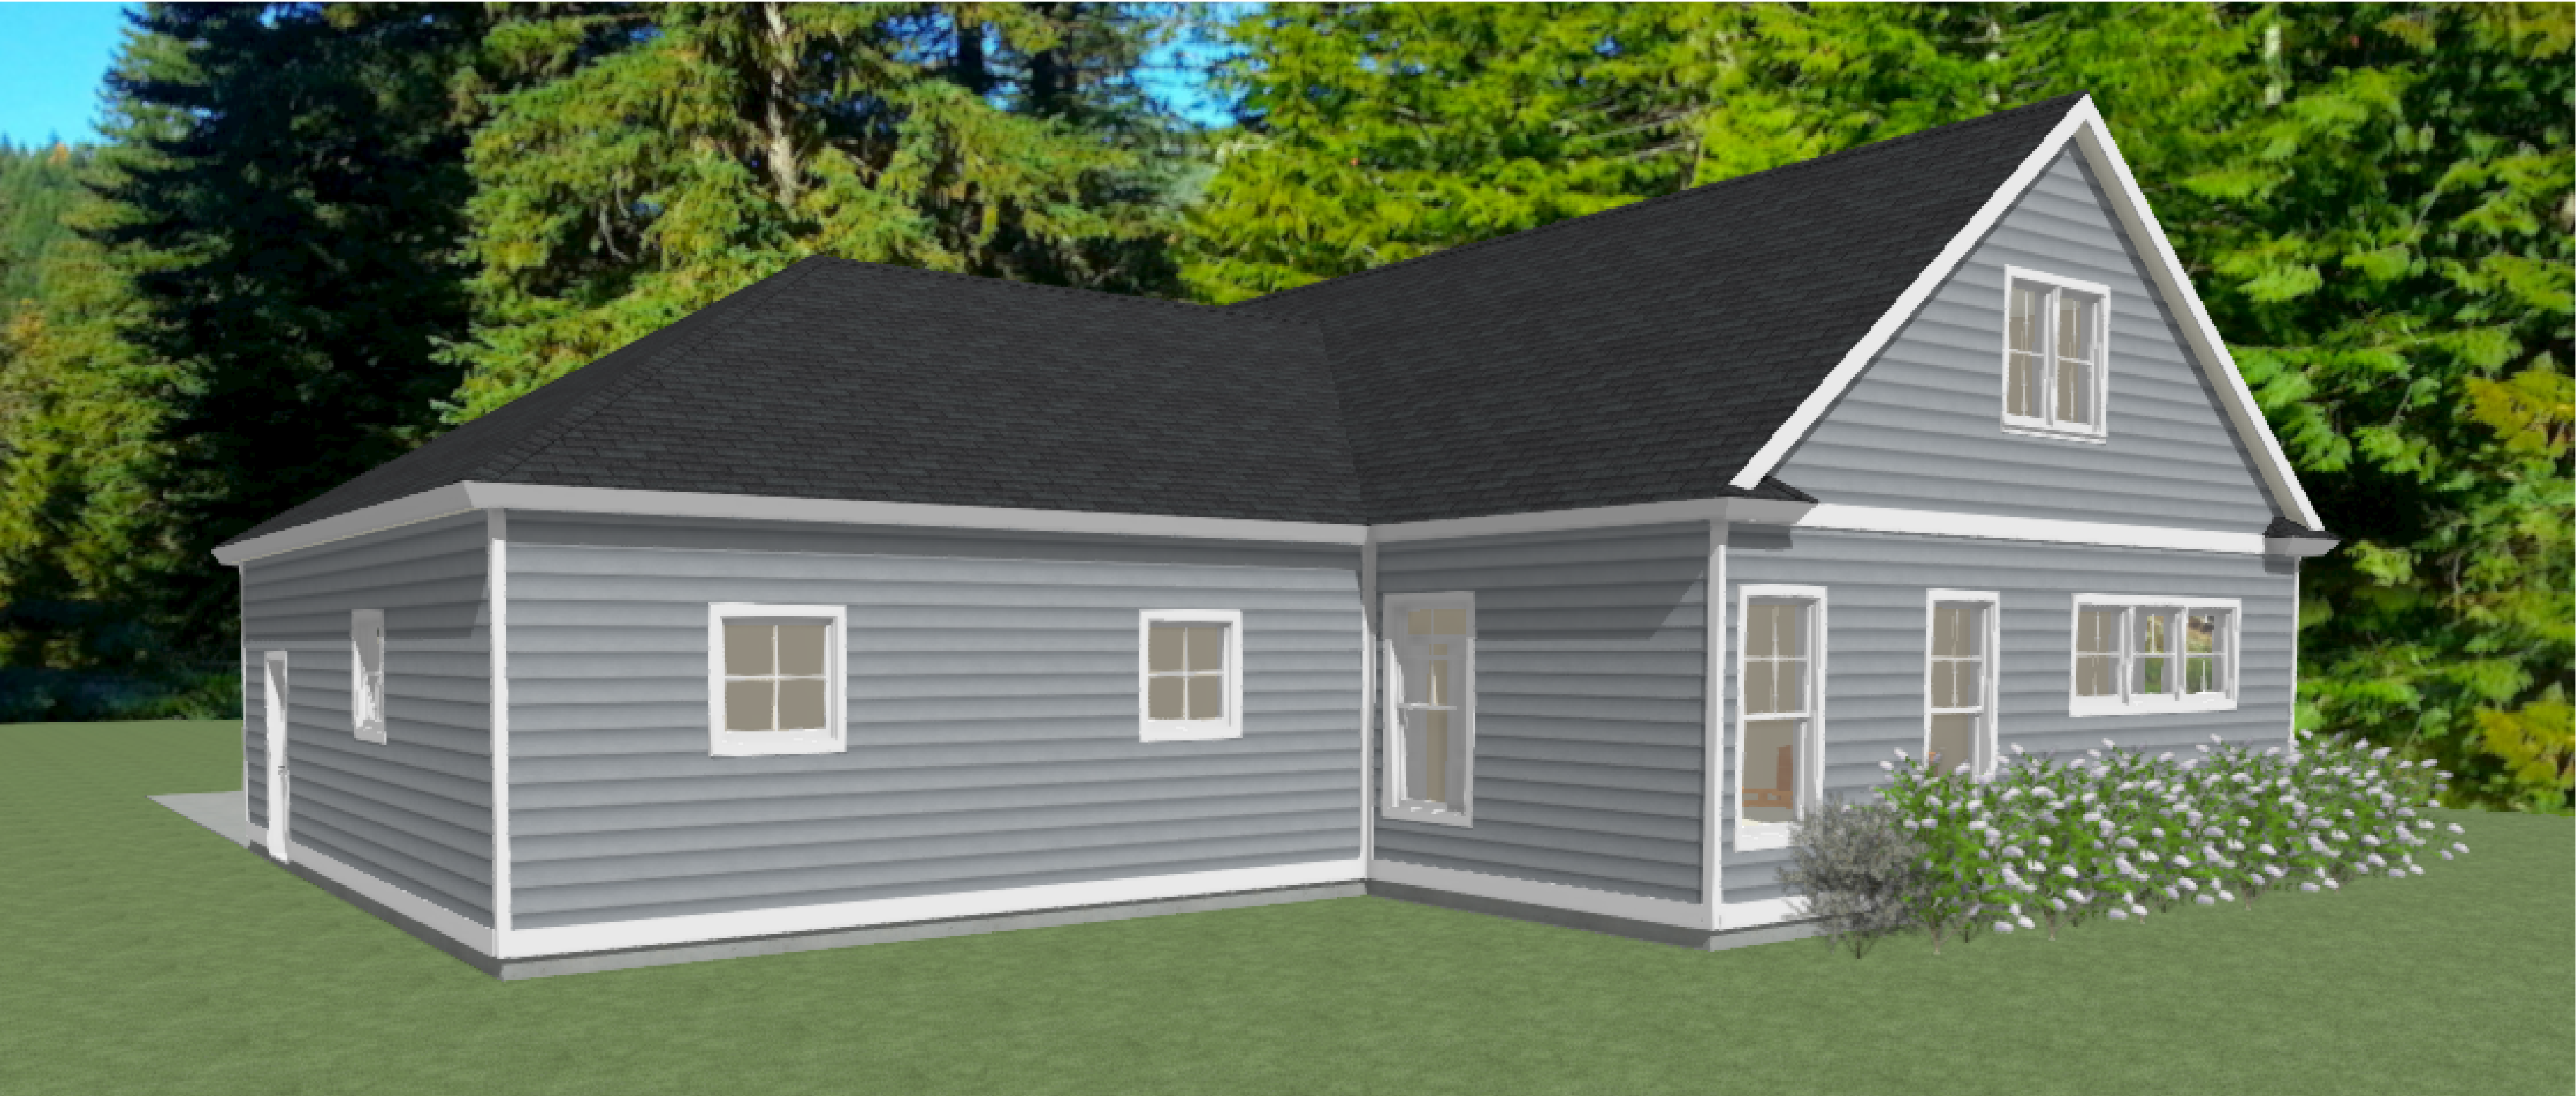

2nd Floor

NO.	DESCRIPTION	BY	DATE

SHEET TITLE:

PROJECT DESCRIPTION:
Quarry Cottage - A+ Unit
Loft, Crawl Space, 2 Car G
Plan - X1

DRAWINGS PROVIDED BY:
HW Builders, LLC.

DATE:
10/18/2021

SCALE:

SHEET:



2nd Floor

--

NO.	DESCRIPTION	BY	DATE

SHEET TITLE:

PROJECT DESCRIPTION:
Quarry Cottage - A+ Unit
Loft, Crawl Space, 2 Car G
Plan - X1

DRAWINGS PROVIDED BY:
HW Builders, LLC.

DATE:

10/18/2021

SCALE:

--

SHEET:

--



2nd Floor

NO.	DESCRIPTION	BY	DATE

SHEET TITLE:

PROJECT DESCRIPTION:
Quarry Cottage - A+ Unit
Loft, Crawl Space, 2 Car G
Plan - X1

DRAWINGS PROVIDED BY:
HW Builders, LLC.

DATE:

10/18/2021

SCALE:

SHEET: