


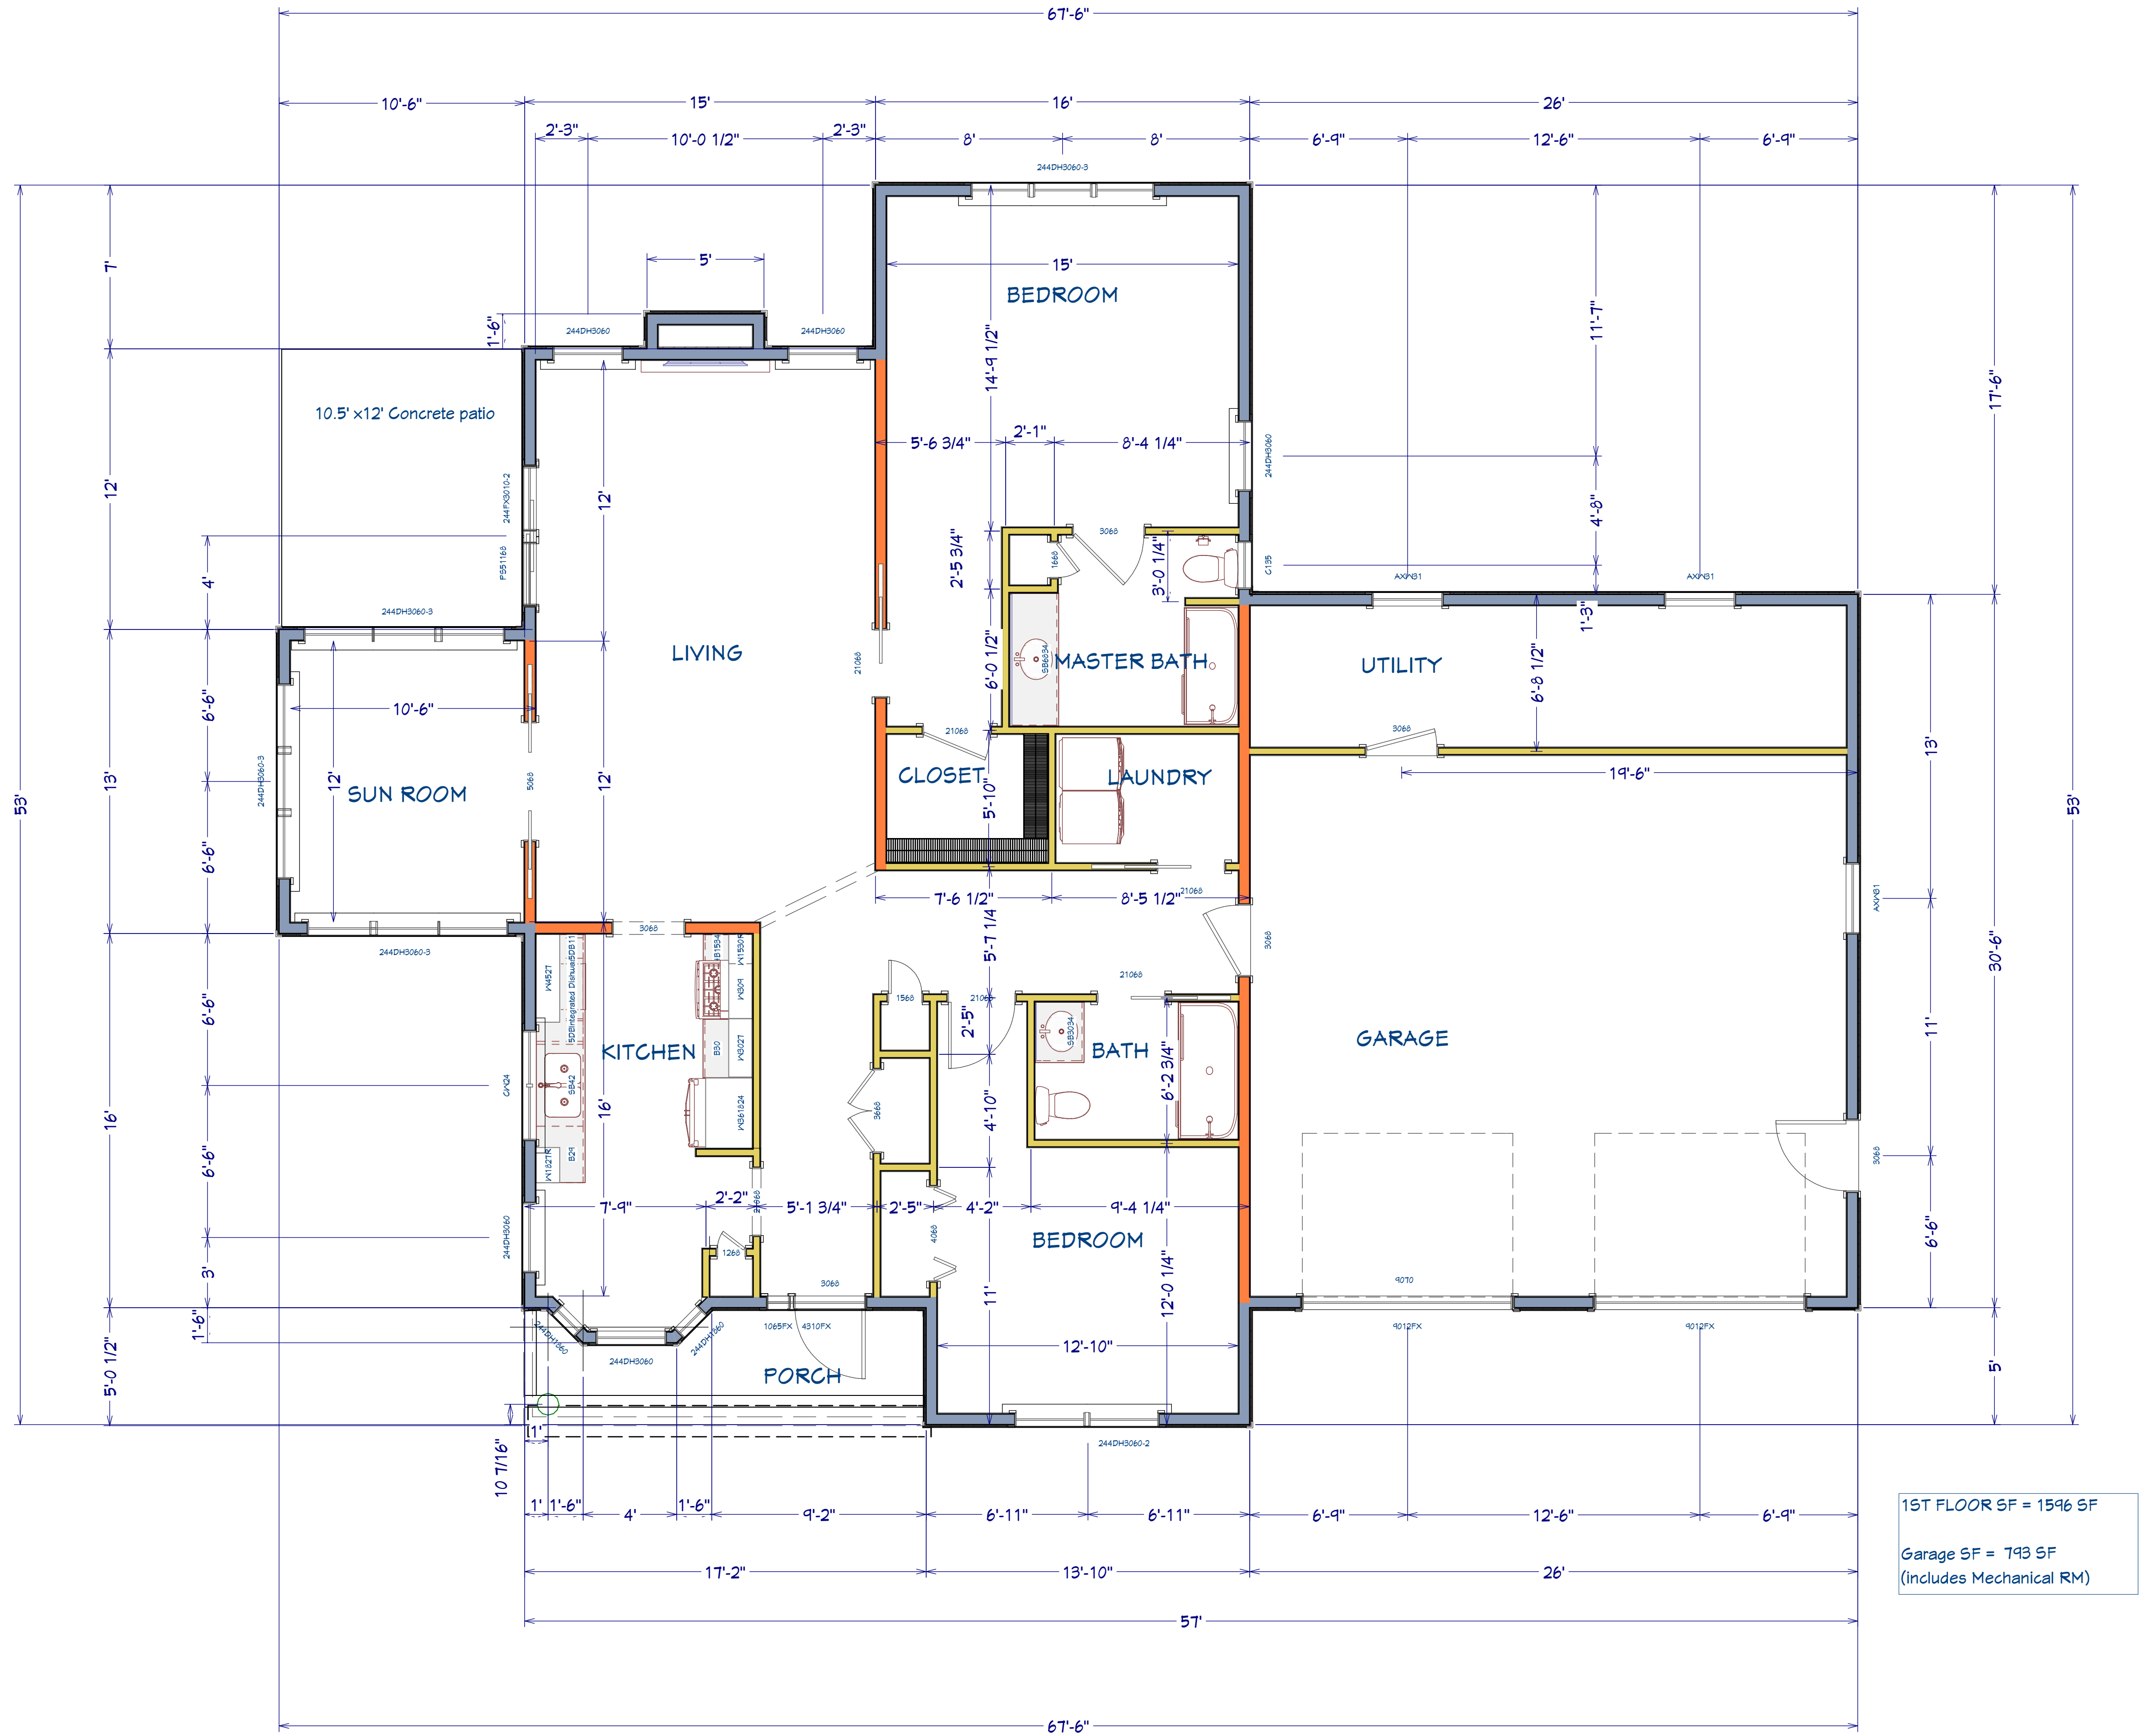

1st Floor

--	--	--	--

NO.	DESCRIPTION	BY	DATE

SHEET TITLE:	
First Floor	

PROJECT DESCRIPTION:
Quarry Cottage - B Unit
(1-Story, Crawl, 2 Car Garage)

DRAWINGS PROVIDED BY:
HW Builders, LLC.

DATE:


10/18/2021

SCALE:

1/4"=1'-0"

SHEET:

A-1

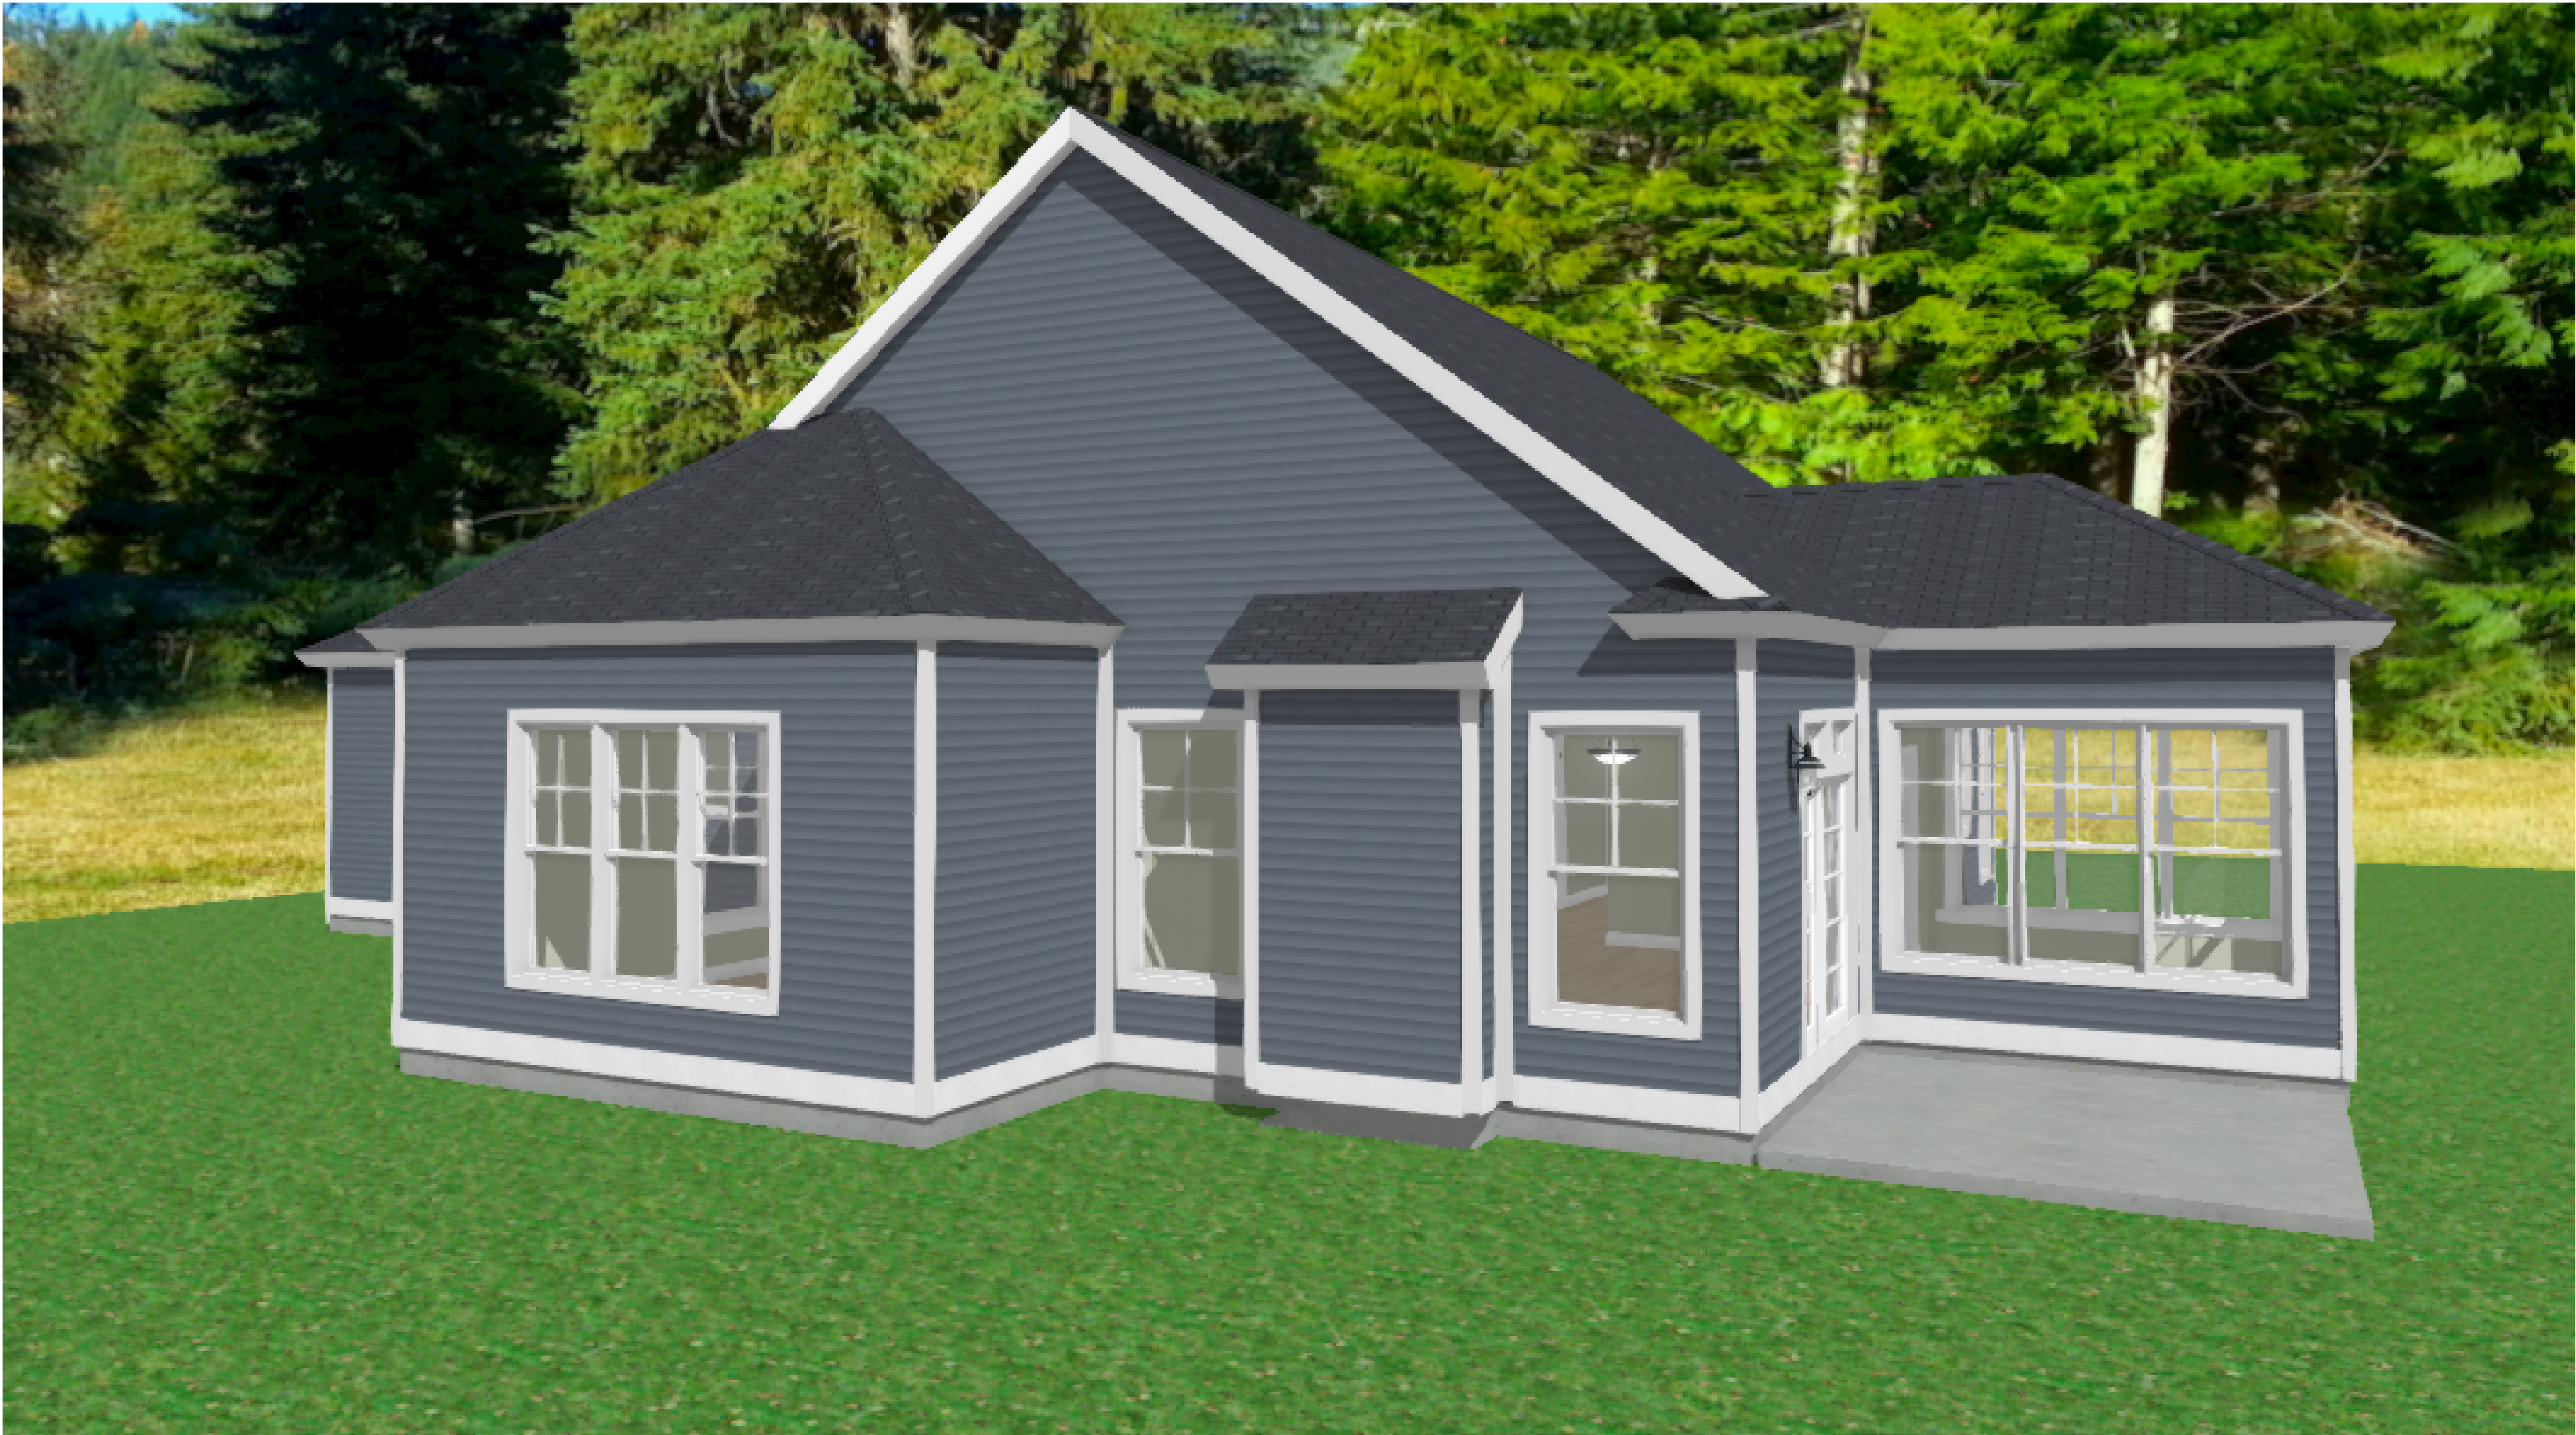

NO.	DESCRIPTION	BY	DATE

SHEET TITLE:

PROJECT DESCRIPTION:
Quarry Cottage - B Unit
(1-Story, Crawl, 2 Car Garage)

DRAWINGS PROVIDED BY:
HW Builders,LLC.

DATE:

10/18/2021

SCALE:

SHEET:



--

NO.	DESCRIPTION	BY	DATE

SHEET TITLE:

PROJECT DESCRIPTION: Quarry Cottage - B Unit (1-Story, Crawl, 2 Car Garage)

DRAWINGS PROVIDED BY: HW Builders, LLC.
--

DATE:

10/18/2021

SCALE:

--

SHEET:

--



--	--	--	--

NO.	DESCRIPTION	BY	DATE

SHEET TITLE:

PROJECT DESCRIPTION:
Quarry Cottage - B Unit
(1-Story, Crawl, 2 Car Garage)

DRAWINGS PROVIDED BY:
HW Builders, LLC.

DATE:

10/18/2021

SCALE:

--

SHEET:

--