


Finished:	
1st Floor	1325 SF +/-
Finished Basement	785 SF +/-
Total Finish SF:	2,110 SF +/-
Garage:	
Front Porch:	70 SF +/-
Deck:	194 SF +/-
Patio 1:	150 SF +/-

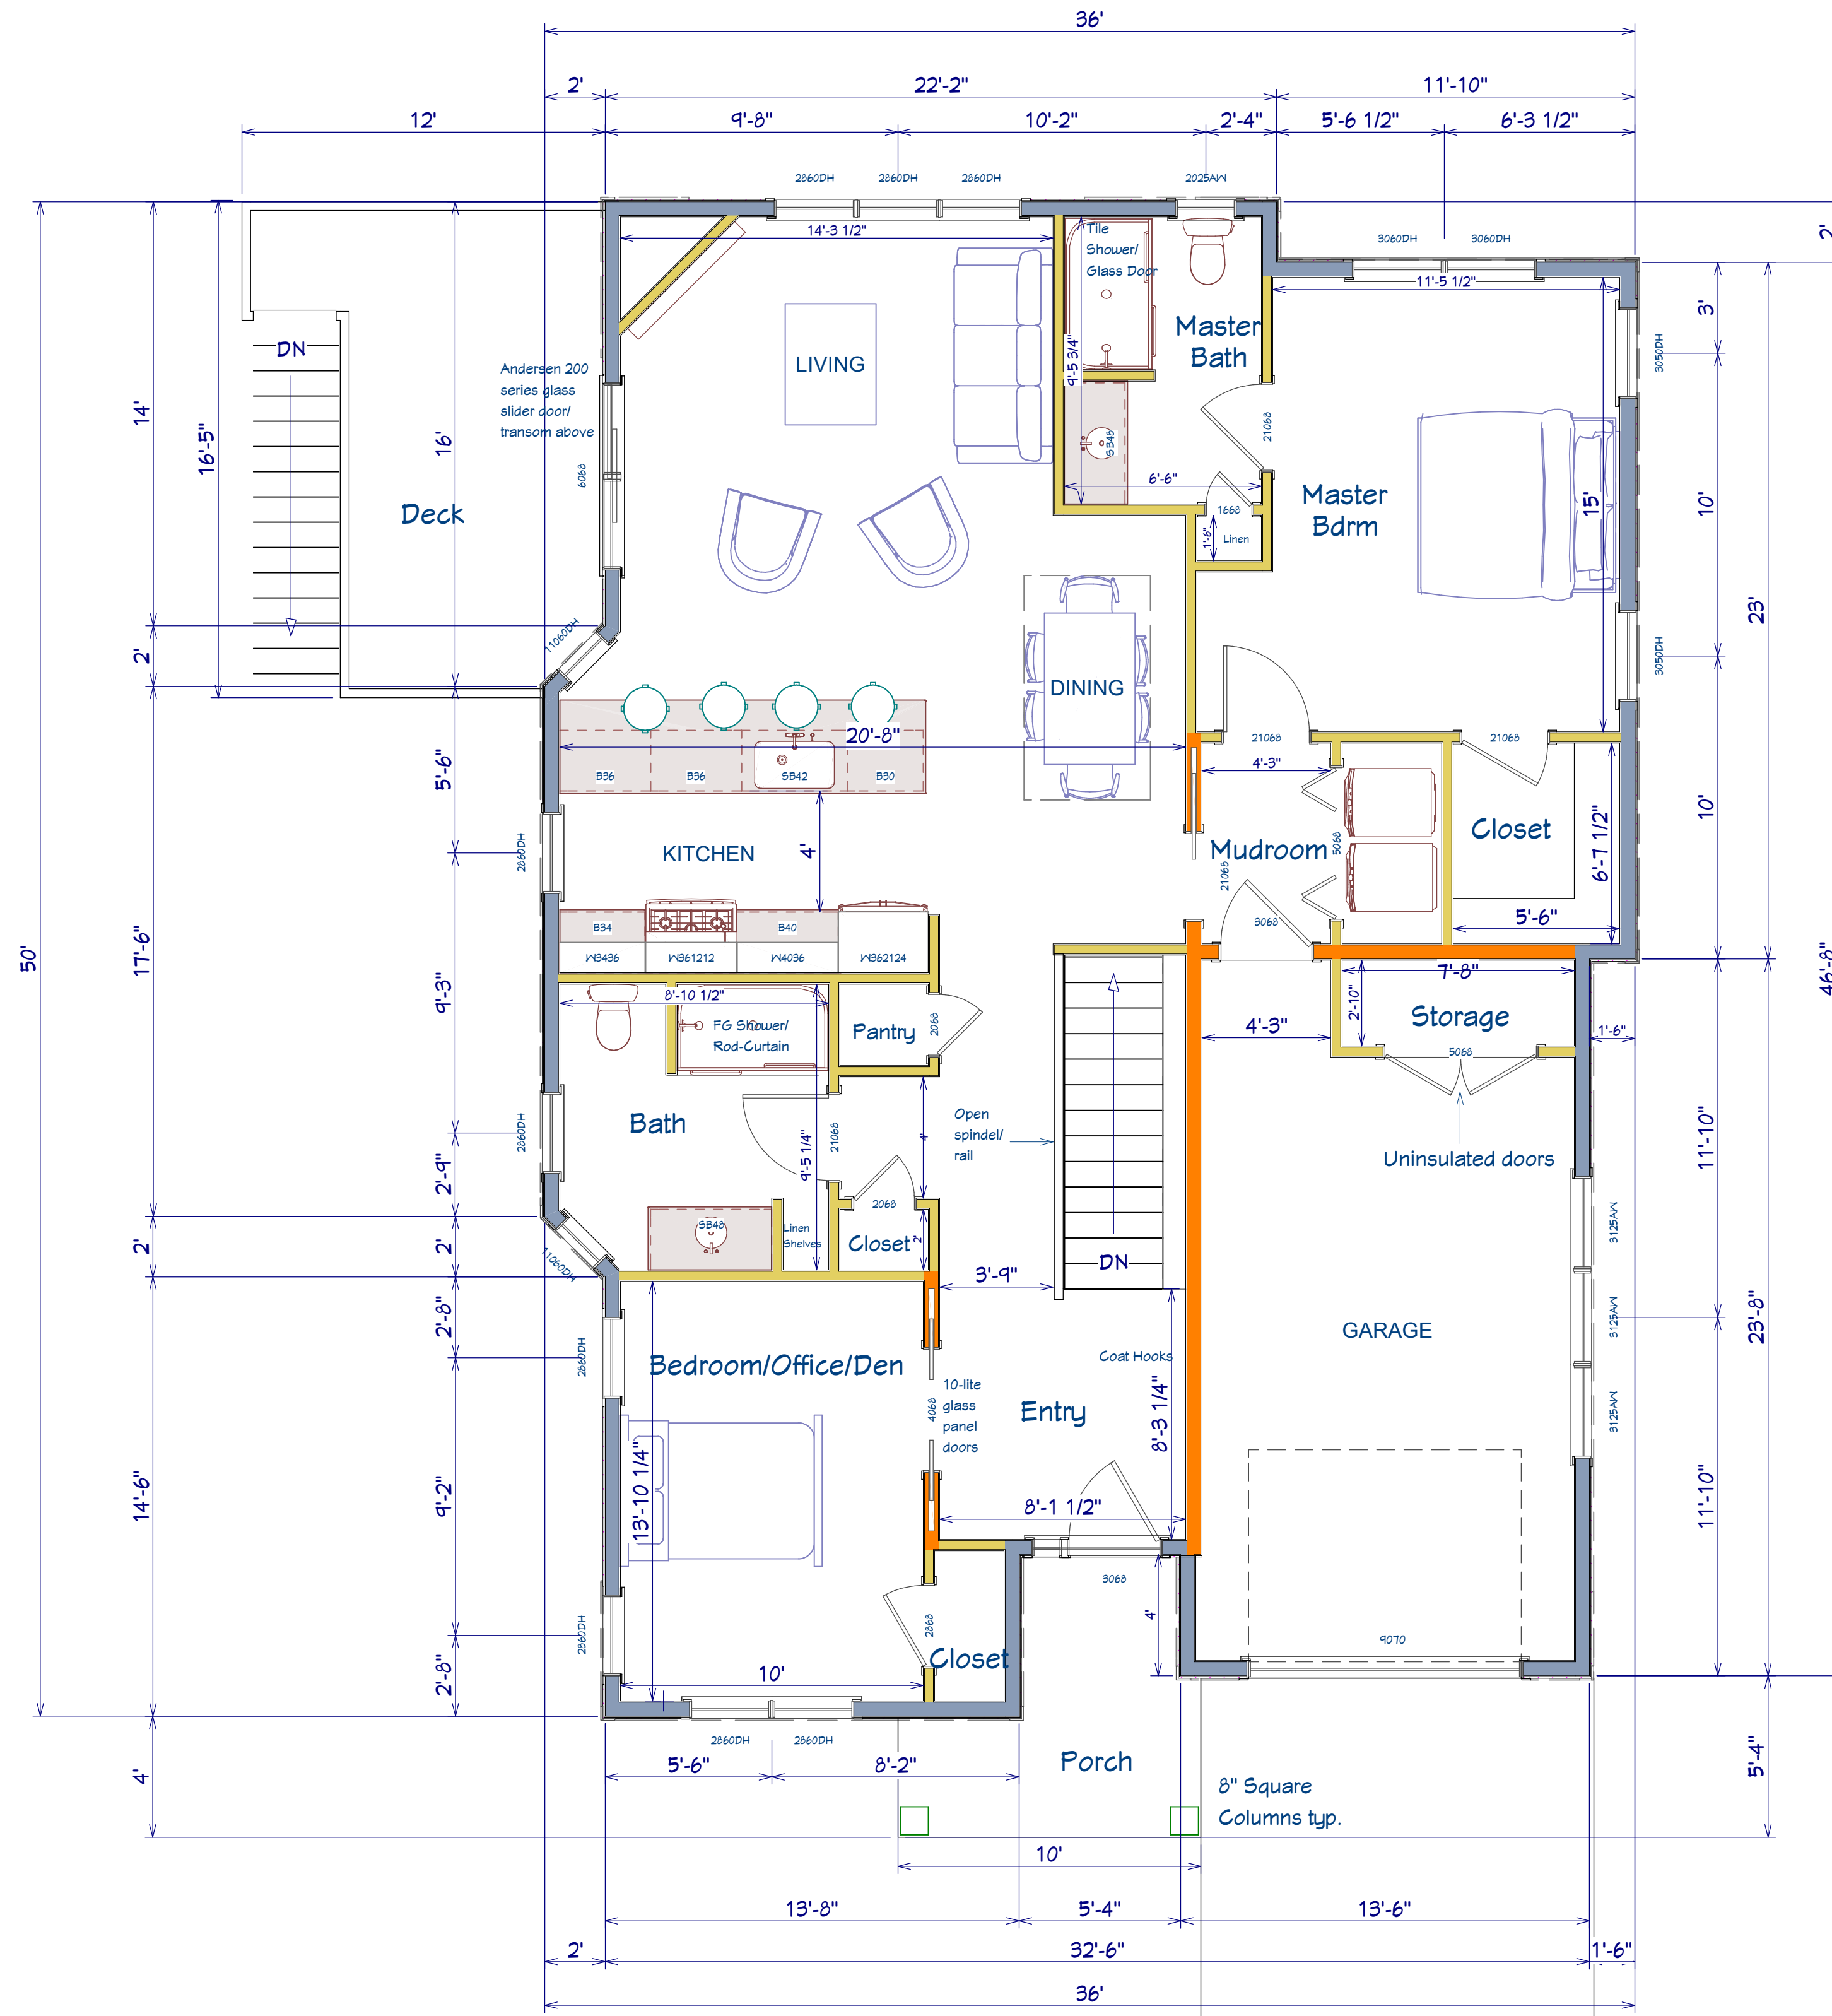

1st Floor

NO.	DESCRIPTION	BY	DATE

SHEET TITLE:
First Floor


PROJECT DESCRIPTION:
**HG-281-Infill Site
Plan: 1357.16**

DRAWINGS PROVIDED BY:
HW Builders, LLC.

DATE:
10/03/2024

SCALE:
1/4" = 1'-0"

SHEET:
A-1

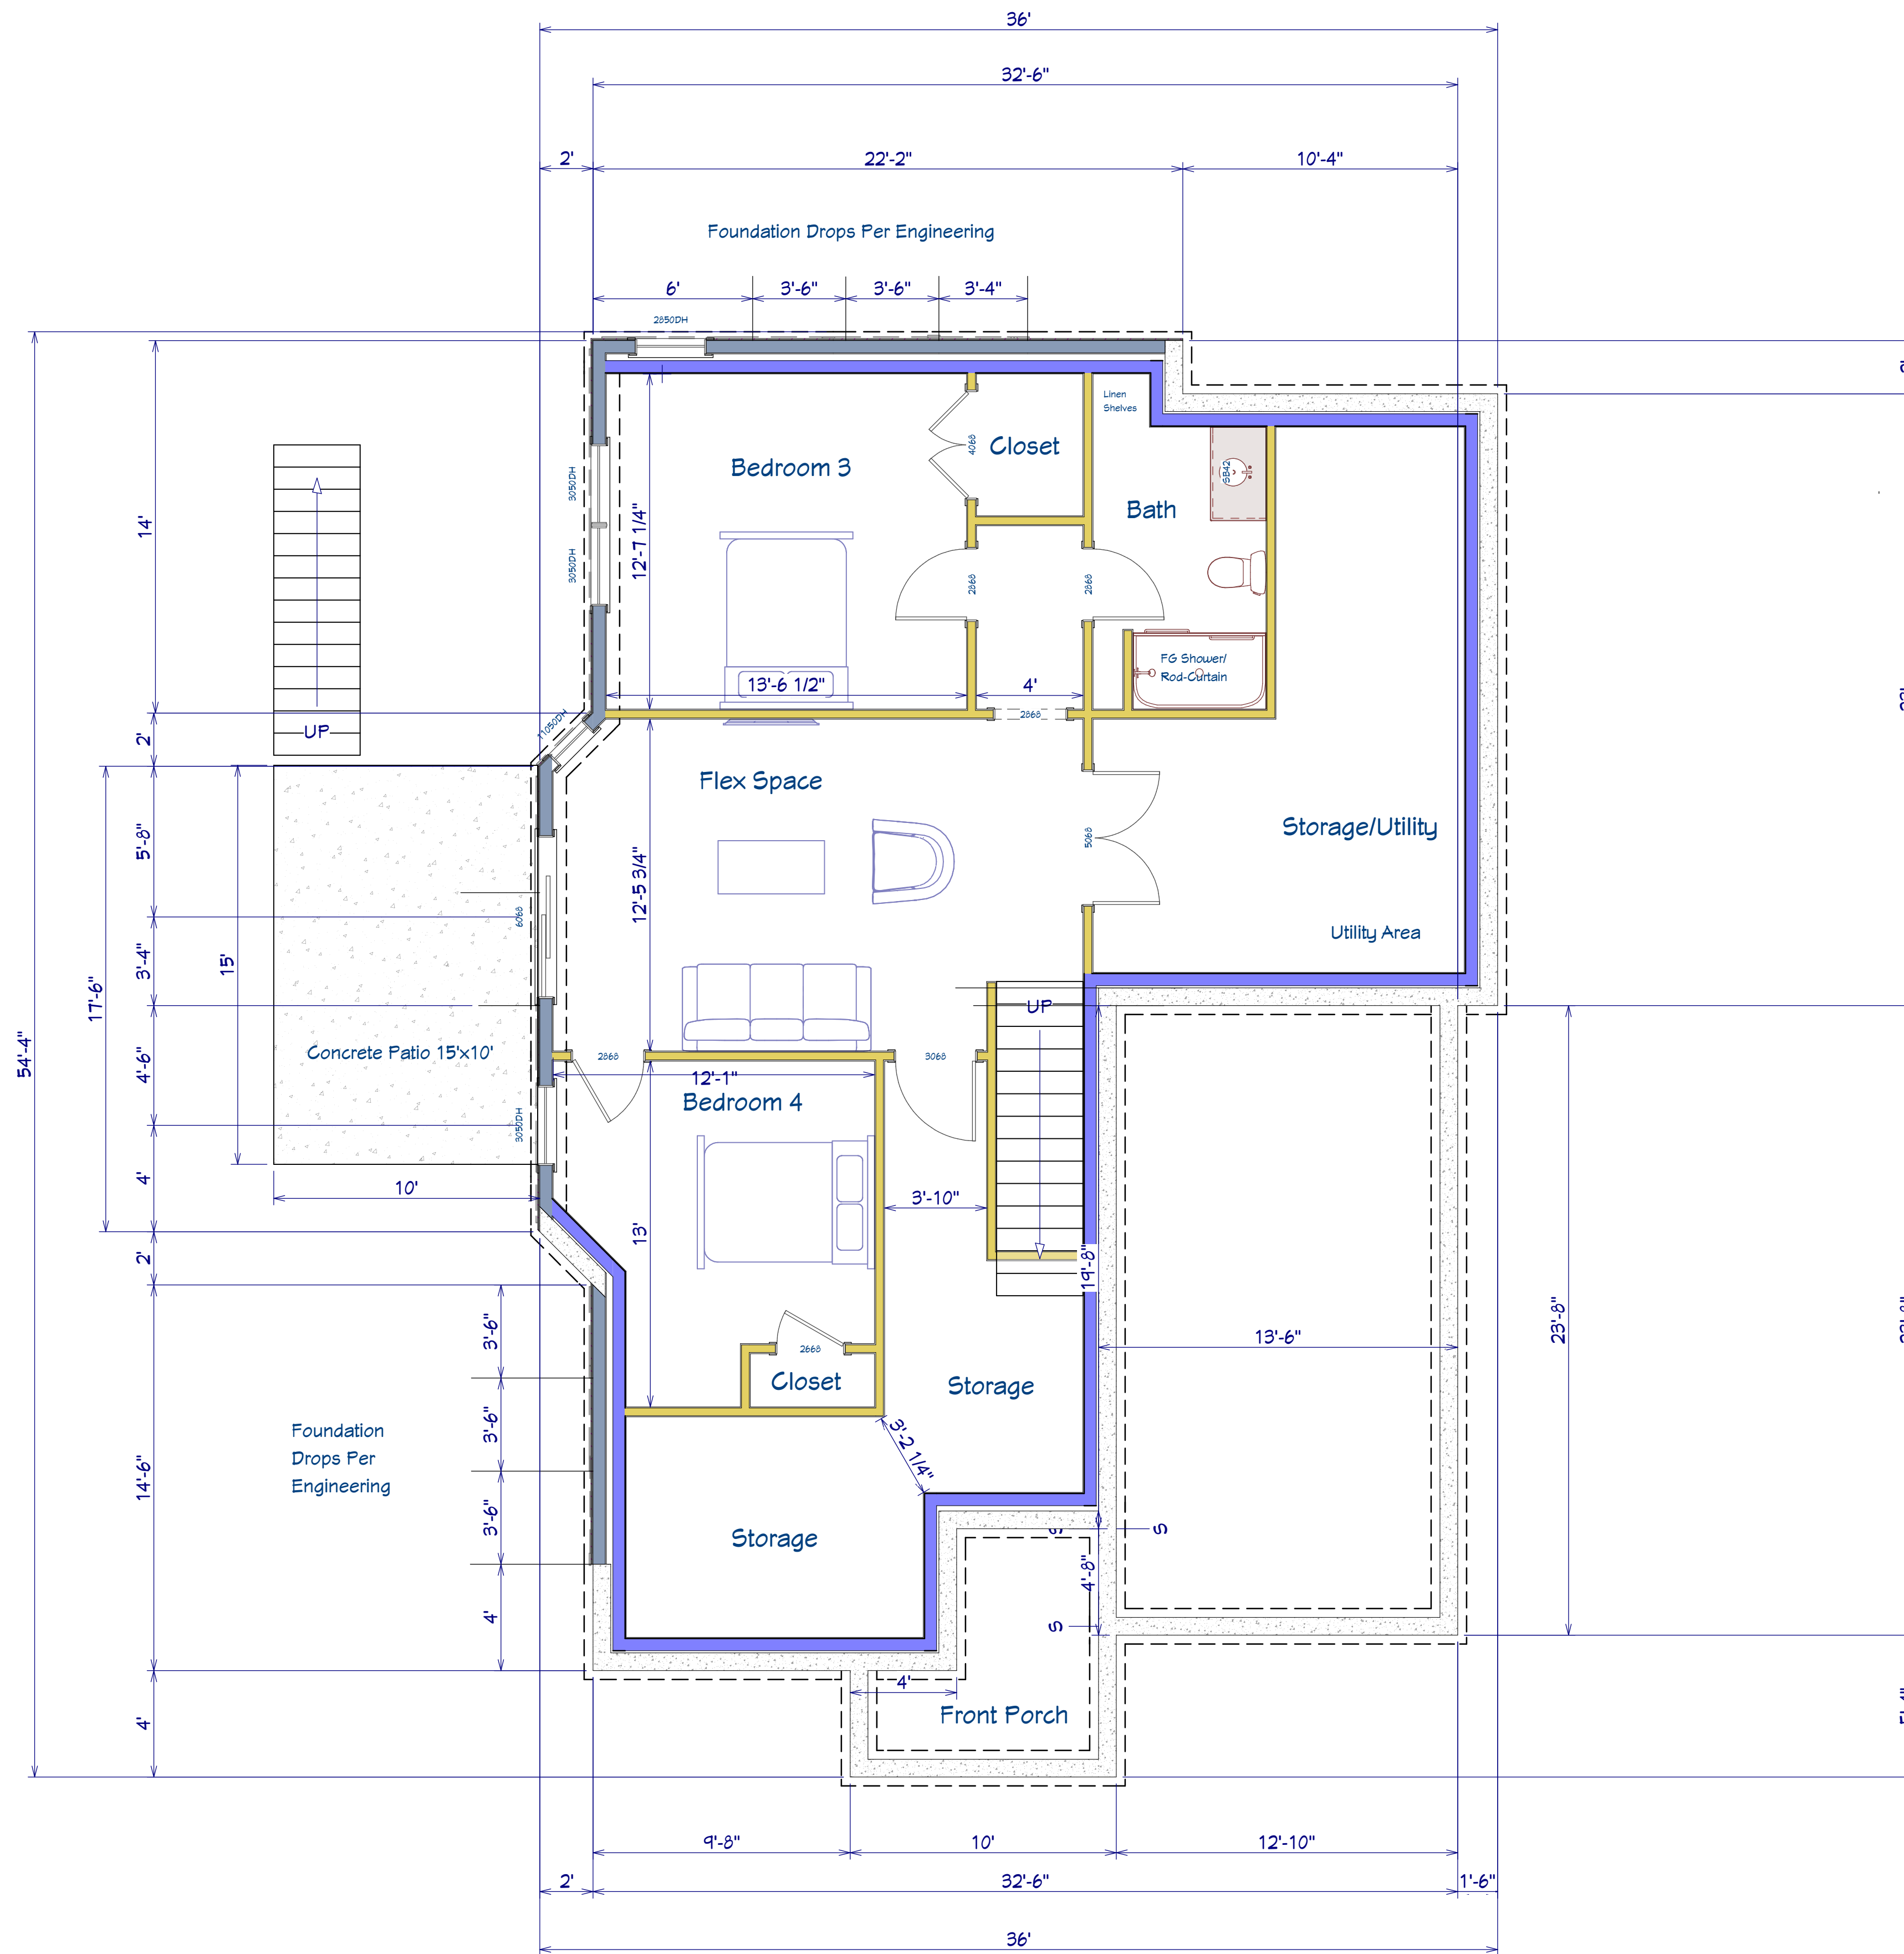

Foundation

NO.	DESCRIPTION	BY	DATE

SHEET TITLE:
Foundation

PROJECT DESCRIPTION:
**HG-281-Infill Site
Plan: 1357.16**

DRAWINGS PROVIDED BY:
HW Builders, LLC.

DATE:
10/03/2024

SCALE:
1/4" = 1'-0"

SHEET:
A-4