


1ST FLOOR SF = 1596 SF
 Garage SF = 412 SF
 (Includes Mechanical RM)

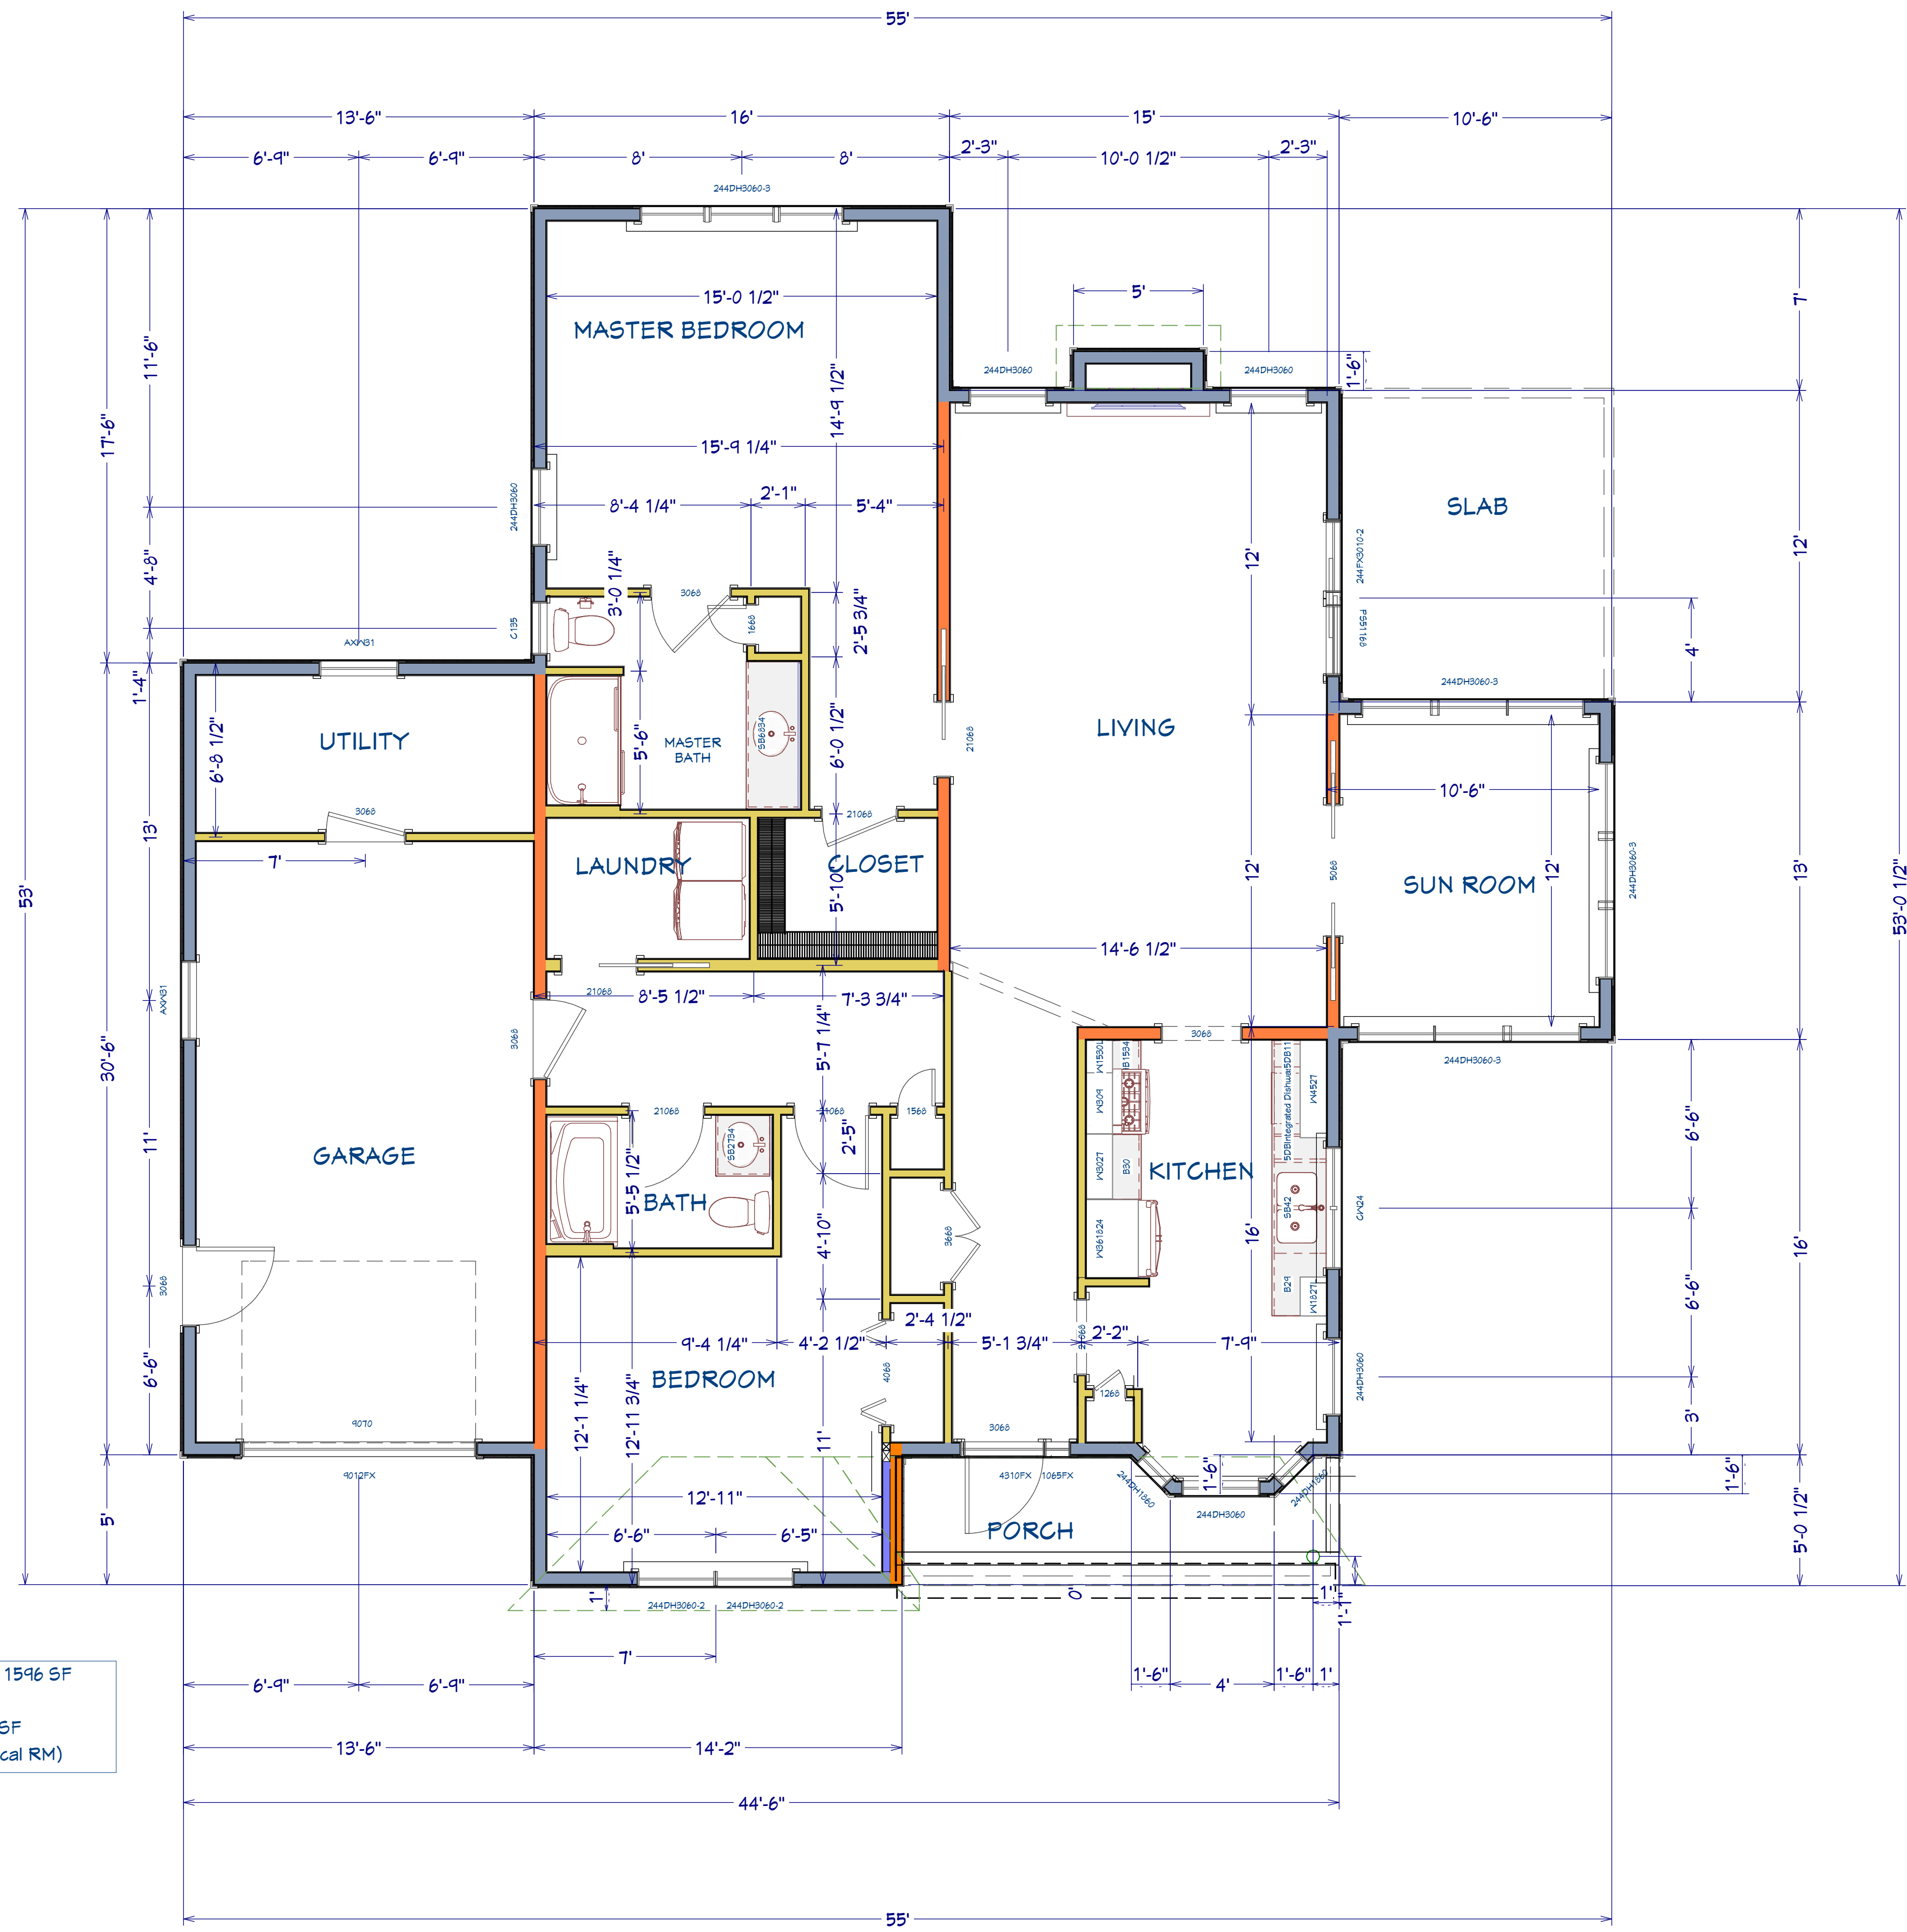

1st Floor

NO.	DESCRIPTION	BY	DATE
1	Revision-01	DW	04/20/2021

SHEET TITLE:
1ST FLOOR
 Field Revision-Framing

PROJECT DESCRIPTION:
HG-143-MODEL
09 Sparrow Topsham ME

DRAWINGS PROVIDED BY:
DESIGNER

DATE:

04/20/2021

SCALE:

1/4" = 1'-0"

SHEET:

A-1